



NOTES AND SPECIFICATIONS

1. THESE ARE TYPICAL CONCRETE PALISADE FENCE DETAILS AND SHOULD ONLY BE USED AS AN EXAMPLE.
2. THE PROPOSED FENCING AND MANUFACTURER THEREOF MUST BE APPROVED BY THE ENGINEER IN WRITING BEFORE ANY FENCING MATERIAL IS ORDERED.
3. ALL WORK MUST BE STRICTLY IN ACCORDANCE WITH THE MANUFACTURER'S SPECIFICATIONS.
4. BARBED TAPE FOR SECURITY PURPOSES WILL ONLY BE REQUIRED IF SPECIFICALLY INDICATED ON THE DETAIL DRAWINGS OR SCHEDULE OF QUANTITIES, OR ORDERED BY THE ENGINEER.

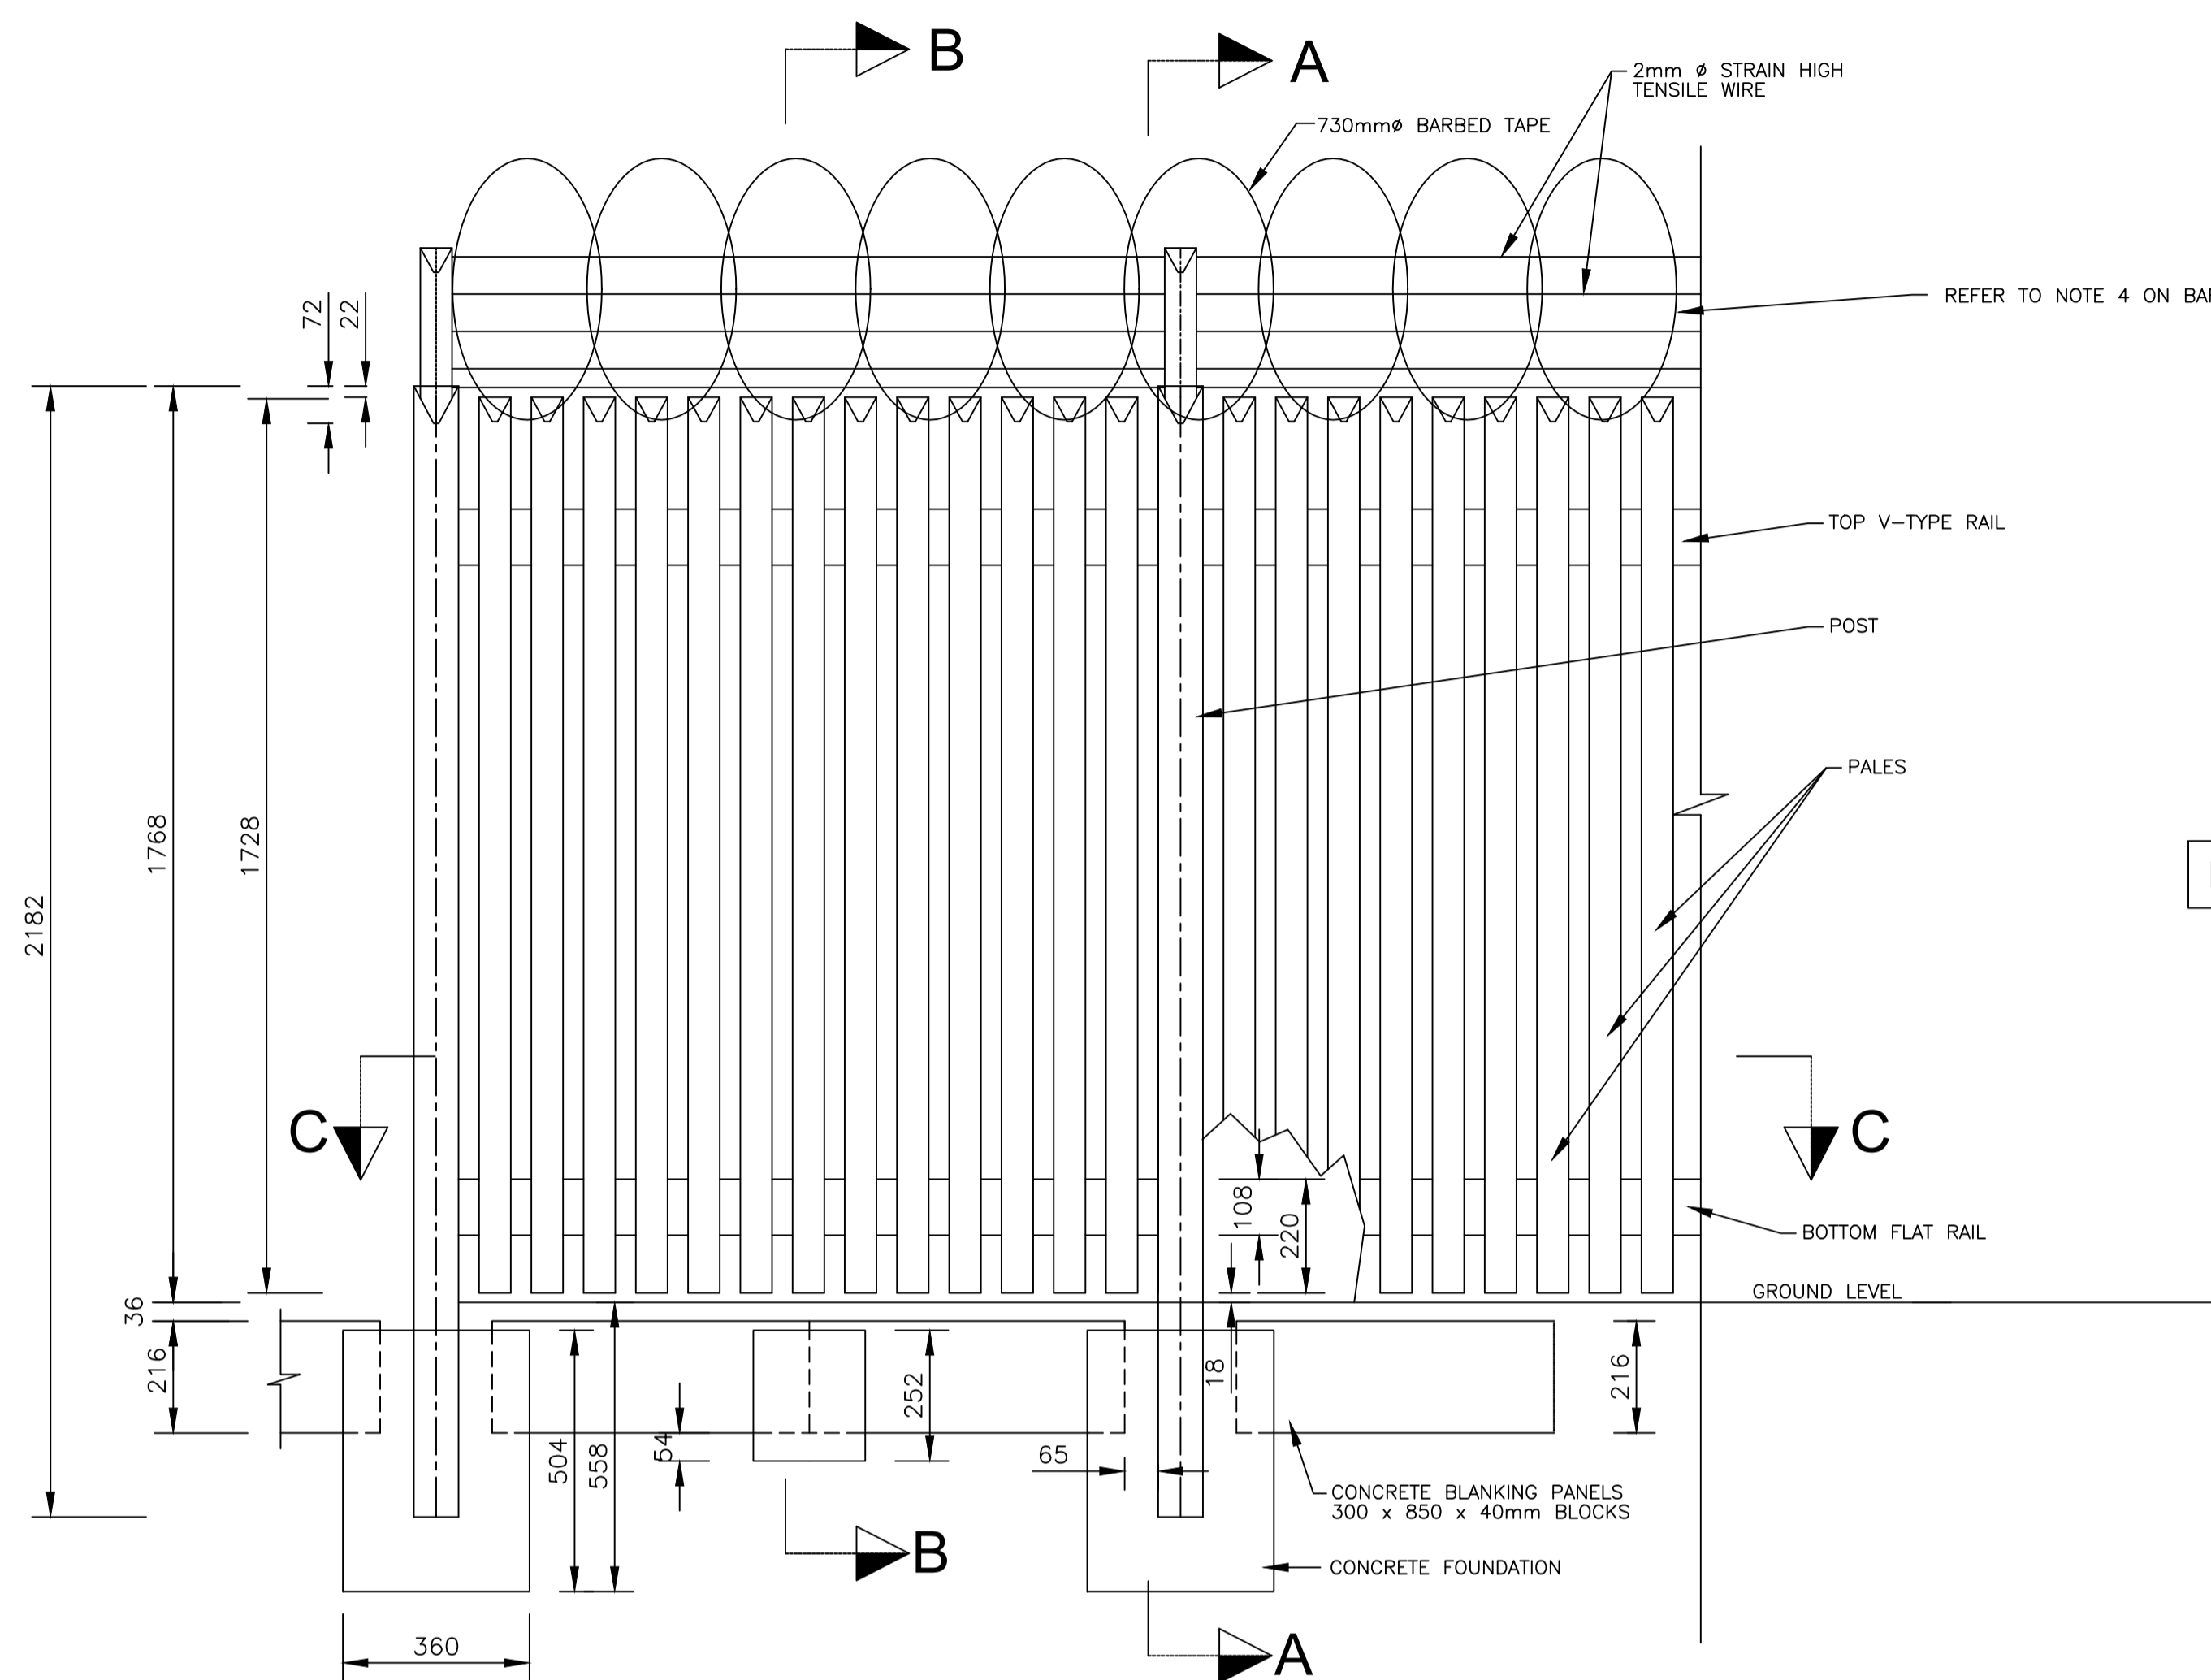

FRONT ELEVATION

SCALE 1:10

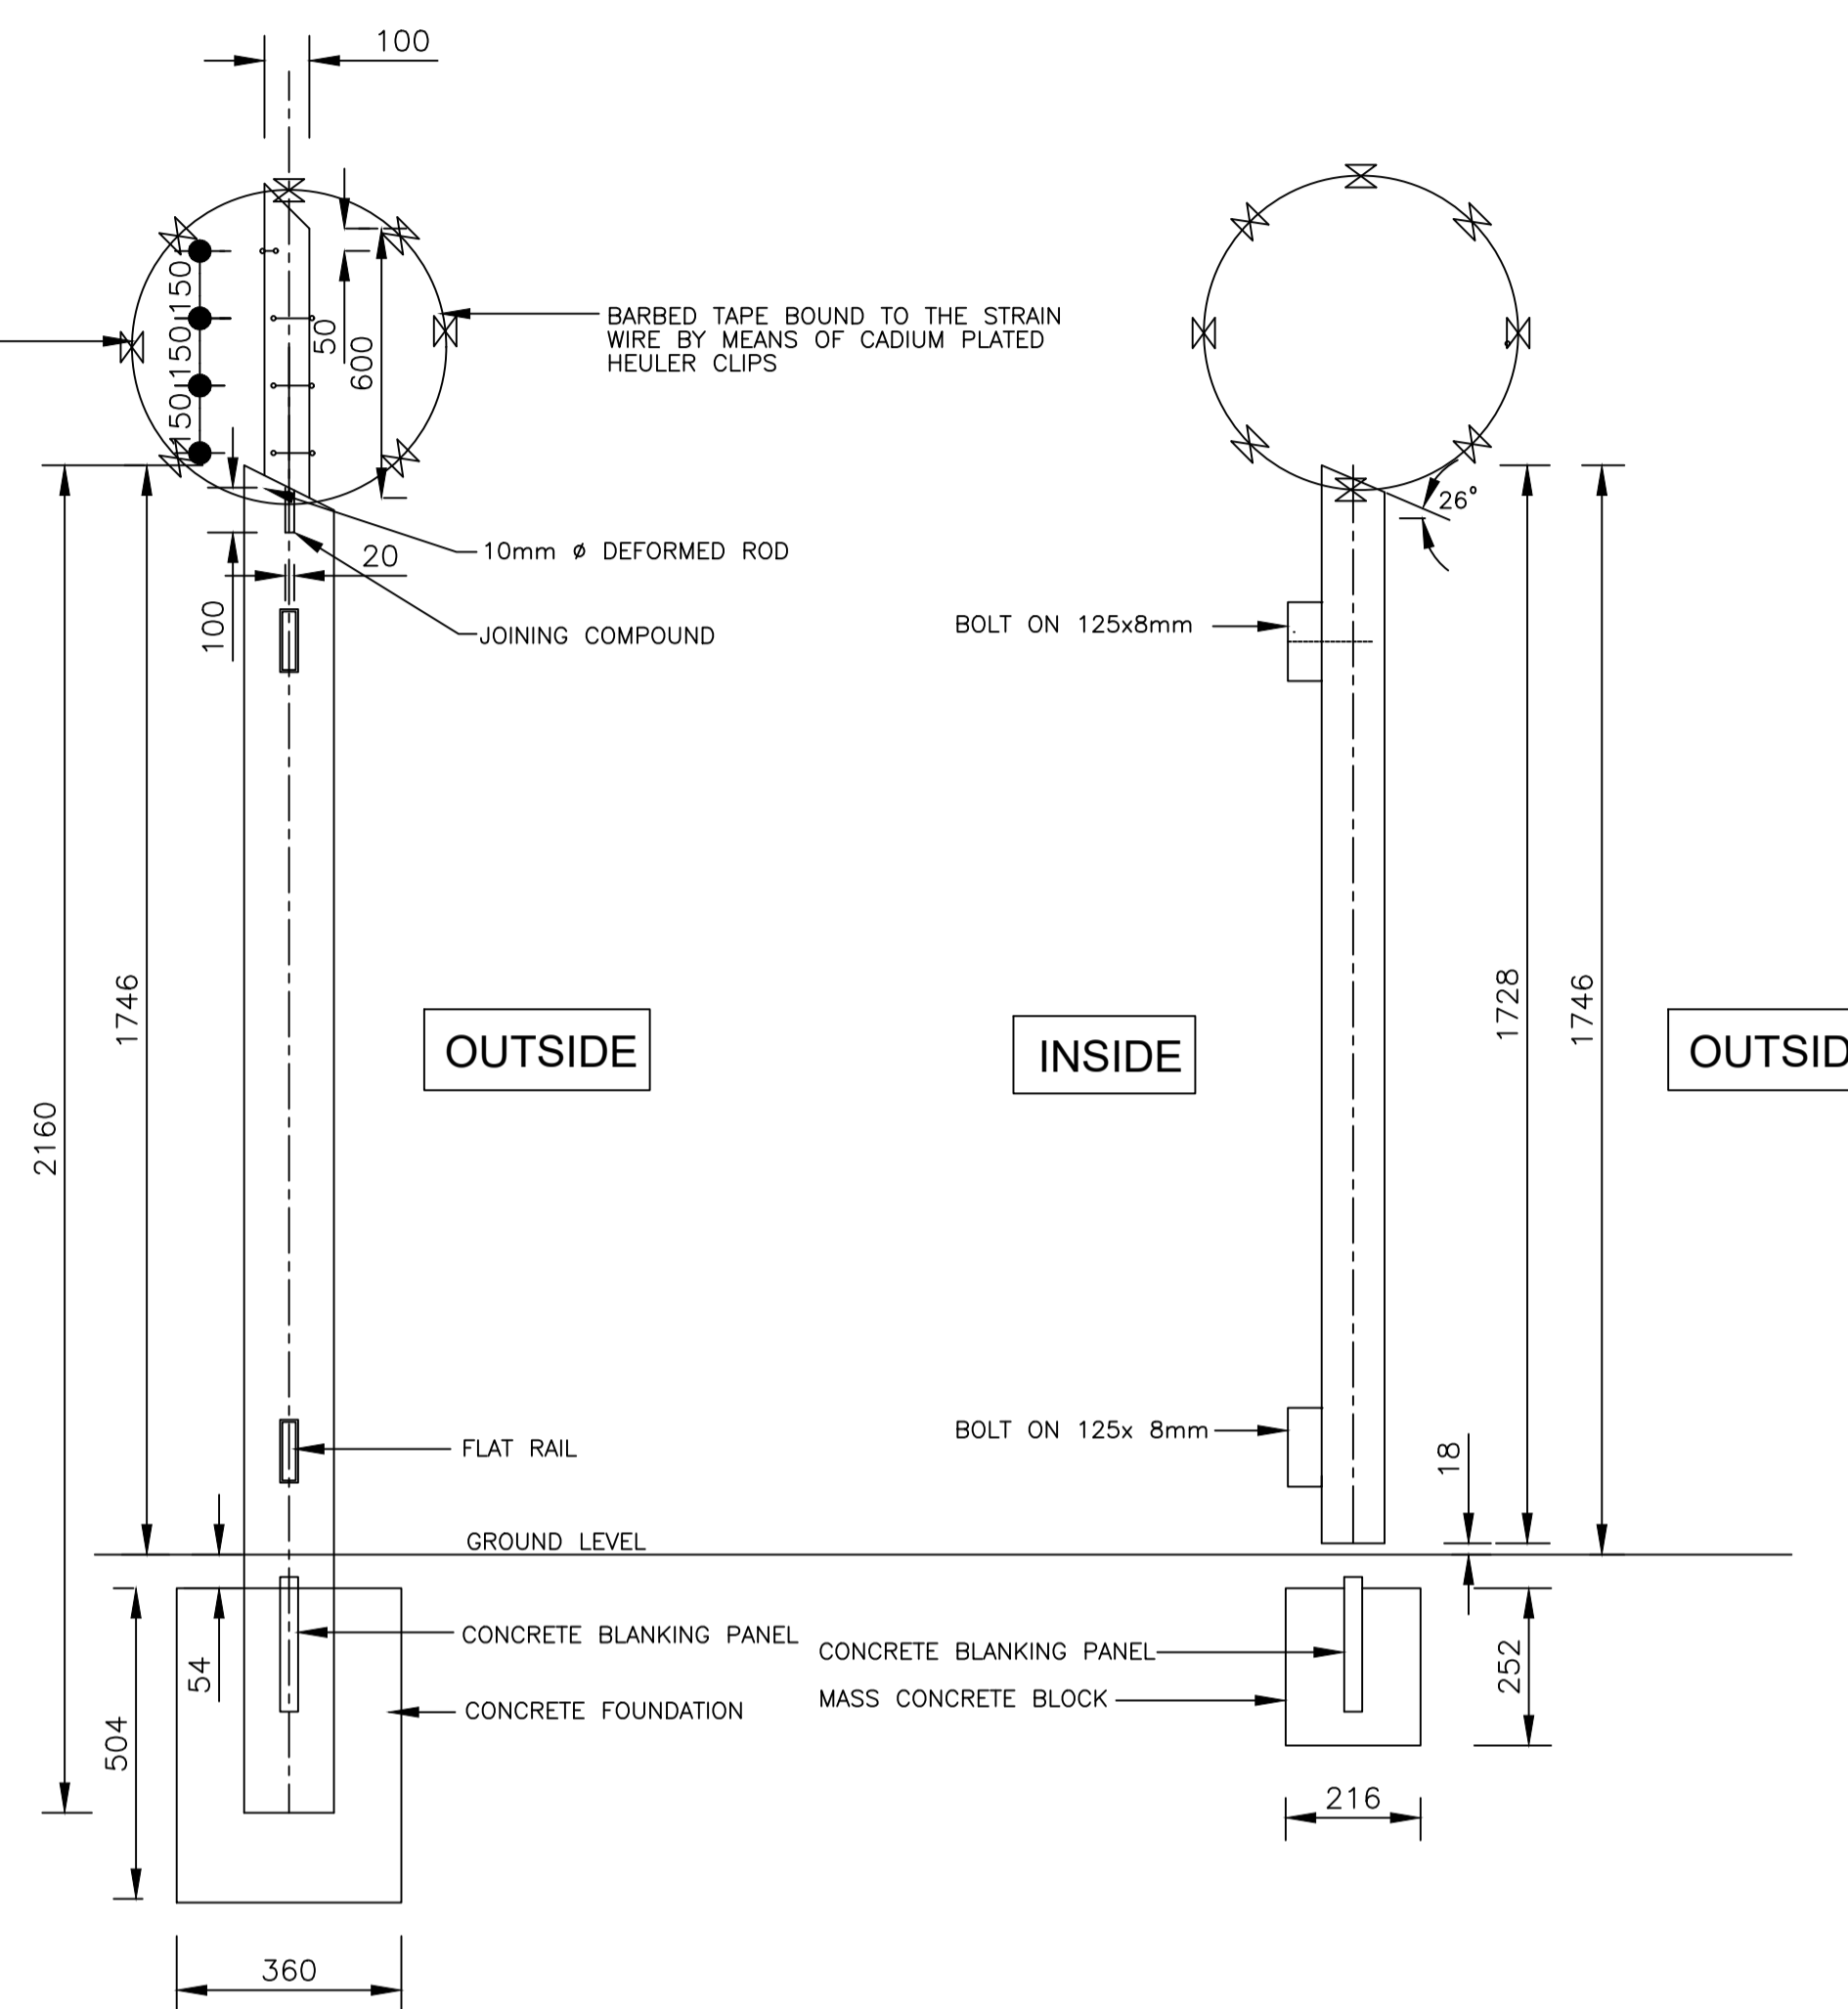


SECTION A-A
POST

N.T.S.


SECTION B-B
PALE

N.T.S.

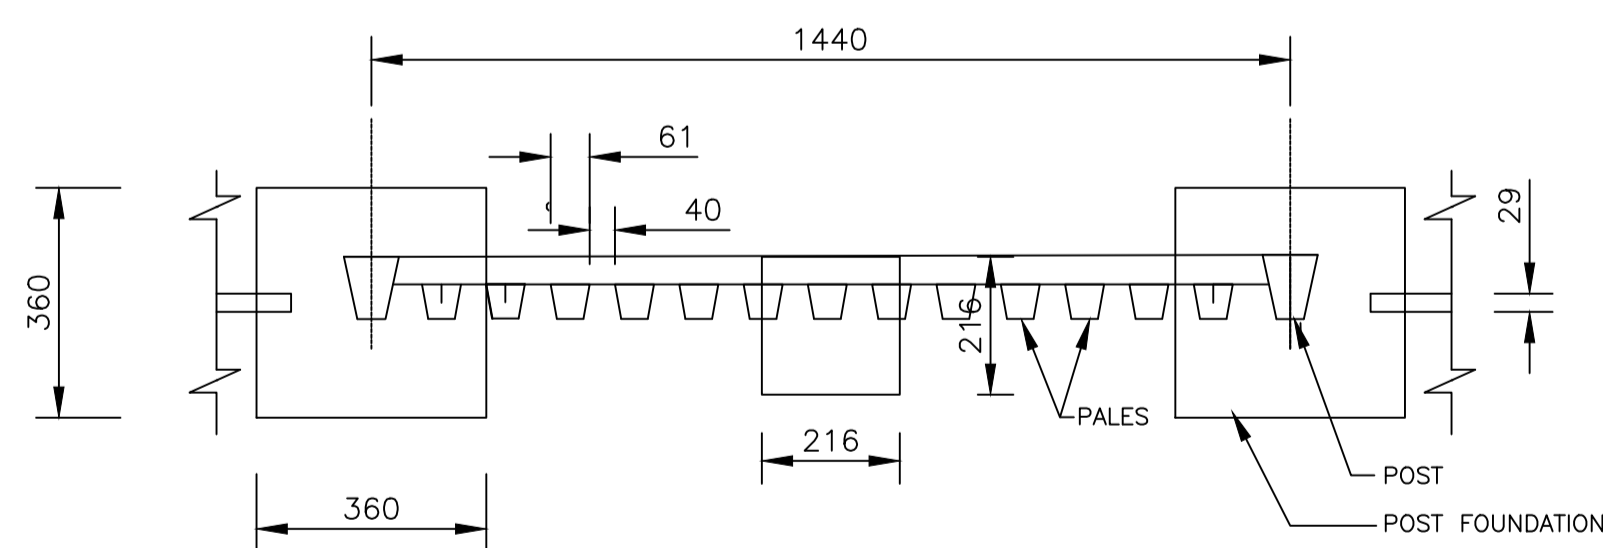


SECTION C-C
PANEL


SCALE 1:10

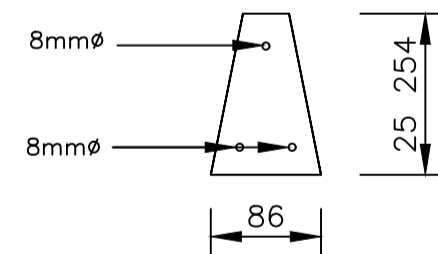


POST

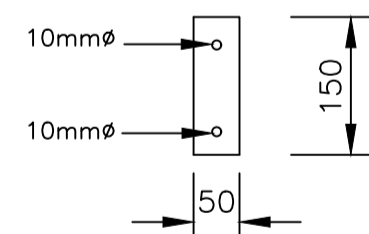


TOP V-TYPE RAIL

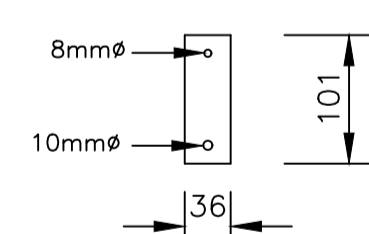

BOTTOM FLAT RAIL

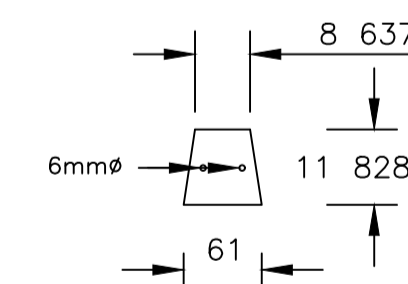

PALE

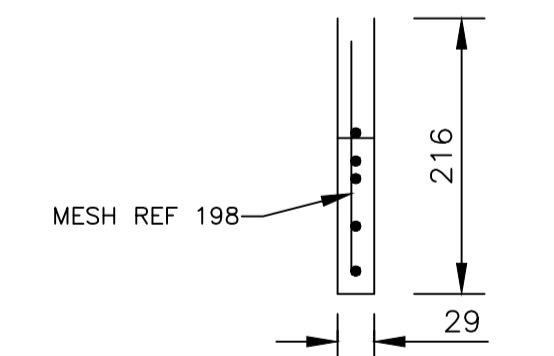

BLANKING PANEL

SECTIONS OF PRECAST CONCRETE COMPONENTS

SCALE 1:5

AMENDMENTS				
NR.	DATE	APPROVED	DESCRIPTION	PAR.

DESIGNED J. CRONJIE Pr Tech Eng.	DATE	DRAWN S. AUDIE	DATE
DESIGN CHECKED BY S. NAIDOO Pr Tech Eng.	DATE	INFRASTRUCTURE TECHNICAL INFORMATION MANAGEMENT D.J. CHALMERS	DATE
SIGNATURE	DATE	SIGNATURE	DATE

CITY OF TSHWANE
ROADS AND TRANSPORT DEPARTMENT

GROUP HEAD
Mr Letsoke P. (Pheko)P.O. BOX 1409
PRETORIA
0001

ACTING DIVISIONAL HEAD
Mr Lebepe M.T. (Thabo)P.O. BOX 1409
PRETORIA
0001

DRAWING APPROVED BY ACTING EXECUTIVE DIRECTOR
Mr Lebepe M.T. (Thabo)DATE

TYPICAL STANDARD
DETAILS

DESCRIPTION OF PROJECT
FENCES AND GATES
CONCRETE PALISADE FENCING

CONTRACT No.:	PROJECT No.:
DATE: 09 MARCH 2021	SCALE: NOT TO SCALE
DRAWING NO. STD014	SHEET NO. 3 OF 4
ORIGINAL PAPER SIZE: A1	REVISION