

NOTES AND SPECIFICATIONS

- ALL PAINTS TO HAVE GLOSS FINISH AND COMPLY WITH SANS 1519-2.
- ALL WHITE AREAS AND LETTERING TO BE OFF-WHITE IN COLOUR. OFF-WHITE TO BE MADE UP BY ADDING 0,4 GRAMS BLACK AND 0,4 GRAMS RED PAINT TO ONE LITER PURE WHITE PAINT
- COLOUR OF PAINT TO CONFORM TO BS 2000 No.0/013
- ALL LETTERING TO BE DONE ACCORDING TO THE PROVISION OF THE LATEST EDITION OF THE SOUTHERN AFRICAN DEVELOPMENT COMMUNITY ROAD TRAFFIC SIGNS MANUAL.
- ALL LETTERING ARE 49mm DIN 1451 PART 2 STYLE "B MOD" UNLESS OTHERWISE INDICATED

800
7
105
28
49
28
49
28
105
28
49
28
7

APPLICANT LOGO

WL1415-0000

ABC Consulting

Sipho vd Merwe

070 000 0000

XYZ Contractors PTY(LTD)

Ben Mhlangu

080 000 0000

Font: DIN B Distance from left: 266 Length: 668 Height: 49
Route Number Text Color: Black Material: Class 1
Other Text Color: Material: Class 1

Character	W	L	1	4	1	5	-	0	0	0	0	0	0	0
Spacing	105	35	63	41	25	41	26	35	15	38	38	38	28	35
Accumulated	266	371	406	469	510	535	576	602	637	652	690	728	766	829

Font: DIN B Distance from left: 358 Length: 484 Height: 49
Route Number Text Color: Black Material: Class 1
Other Text Color: Material: Class 1

Character	A	B	C	C	O	N	S	U	L	T	I	N	G
Spacing	49	42	35	43	39	36	38	39	16	26	18	38	28
Accumulated	358	407	449	484	519	562	601	637	675	714	732	758	814

Font: DIN B Distance from left: 347 Length: 507 Height: 49
Route Number Text Color: Black Material: Class 1
Other Text Color: Material: Class 1

Character	S	I	P	H	O	V	D	M	E	R	W	E	
Spacing	45	18	35	38	29	35	38	28	35	52	39	28	55
Accumulated	347	392	410	448	486	515	550	588	616	651	703	742	825

Font: DIN B Distance from left: 325 Length: 550 Height: 49
Route Number Text Color: Black Material: Class 1
Other Text Color: Material: Class 1

Character	0	7	0	0	0	0	0	0	0	0	0	0	0	0
Spacing	98	35	37	36	28	35	38	38	28	35	38	38	38	28
Accumulated	325	423	458	495	531	569	594	632	670	698	733	771	809	847

Font: DIN B Distance from left: 194 Length: 813 Height: 49
Route Number Text Color: Black Material: Class 1
Other Text Color: Material: Class 1

Character	X	Y	Z	C	O	N	T	R	A	C	T	O	R	S	P	T	Y	(L	T	D)	
Spacing	42	42	35	35	43	39	36	28	28	37	35	24	35	27	30	38	38	37	22	30	42	35	11
Accumulated	194	236	278	310	345	388	427	463	489	517	554	587	611	650	677	707	742	780	819	856	878	908	950

Font: DIN B Distance from left: 401 Length: 398 Height: 49
Route Number Text Color: Black Material: Class 1
Other Text Color: Material: Class 1

Character	B	E	N	M	H	L	A	N	G	U		
Spacing	43	39	26	35	54	38	17	39	38	39	28	28
Accumulated	401	444	483	511	546	600	638	655	694	732	771	

Font: DIN B Distance from left: 324 Length: 553 Height: 49
Route Number Text Color: Black Material: Class 1
Other Text Color: Material: Class 1

Character	0	8	0	0	0	0	0	0	0	0	0	0	0	0
Spacing	98	35	37	36	28	35	38	38	28	35	38	38	38	28
Accumulated	324	422	457	494	533	561	596	634	672	700	735	773	811	849

NOTE:
Signface information
Border Radius: 7.00 mm
Border Color: White
Length: 1200.00 mm
Height: 800.00 mm
Area: 0.96 m²
Stack nr: 1 Color: White Arrow: None Black Class 1-Standard Class: Semi Matt (Standard)

AMENDMENTS				
NR.	DATE	APPROVED	DESCRIPTION	PAR.

DESIGNED D. VILJOEN DATE: 9/9/2015	DRAWN S. AUDIE DATE: 9/9/2015
CHECKED BY [Signature] DATE: 7/9/2015	INFRASTRUCTURE TECHNICAL INFORMATION MANAGEMENT [Signature] DATE: 09/09/2015

CITY OF TSHWANE
ROADS AND TRANSPORT DEPARTMENT
Ms. Mariemwa Tsohalela
Acting STRATEGIC EXECUTIVE DIRECTOR
P.O. BOX 1409
PRETORIA 0001

Mr. L. V. Kgagile-Piki
EXECUTIVE DIRECTOR
P.O. BOX 1409
PRETORIA 0001

DRAWING APPROVED BY EXECUTIVE DIRECTOR
[Signature]
DATE: 09 September 2015

TYPICAL STANDARD DETAILS

WAYLEAVE SITE NAMEBOARD

DESCRIPTION OF PROJECT


CONTRACT No.: PROJECT No.:

DATE: JUNE 2015 SCALE: AS SHOWN ORIGINAL PAPER SIZE: A1


DRAWING No. **STD001** SHEET No. 2 OF 3

ROADS AND TRANSPORT For Internal Approval	
DIRECTOR INFRASTRUCTURE PROVISION	SIGNATURE DATE
DIRECTOR INFRASTRUCTURE CONSTRUCTION PROJECT MANAGEMENT	SIGNATURE DATE
DIRECTOR INFRASTRUCTURE ASSET MANAGEMENT	SIGNATURE DATE
DIRECTOR TRANSPORT INFRASTRUCTURE PLANNING	SIGNATURE DATE
DIRECTOR INTELLIGENT TRANSPORT SYSTEM AND TRAFFIC ENGINEERING	SIGNATURE DATE
DIRECTOR INFRASTRUCTURE MAINTENANCE MANAGEMENT (IM)	SIGNATURE DATE

WAYLEAVE SITE NAMEBOARD
N.T.S

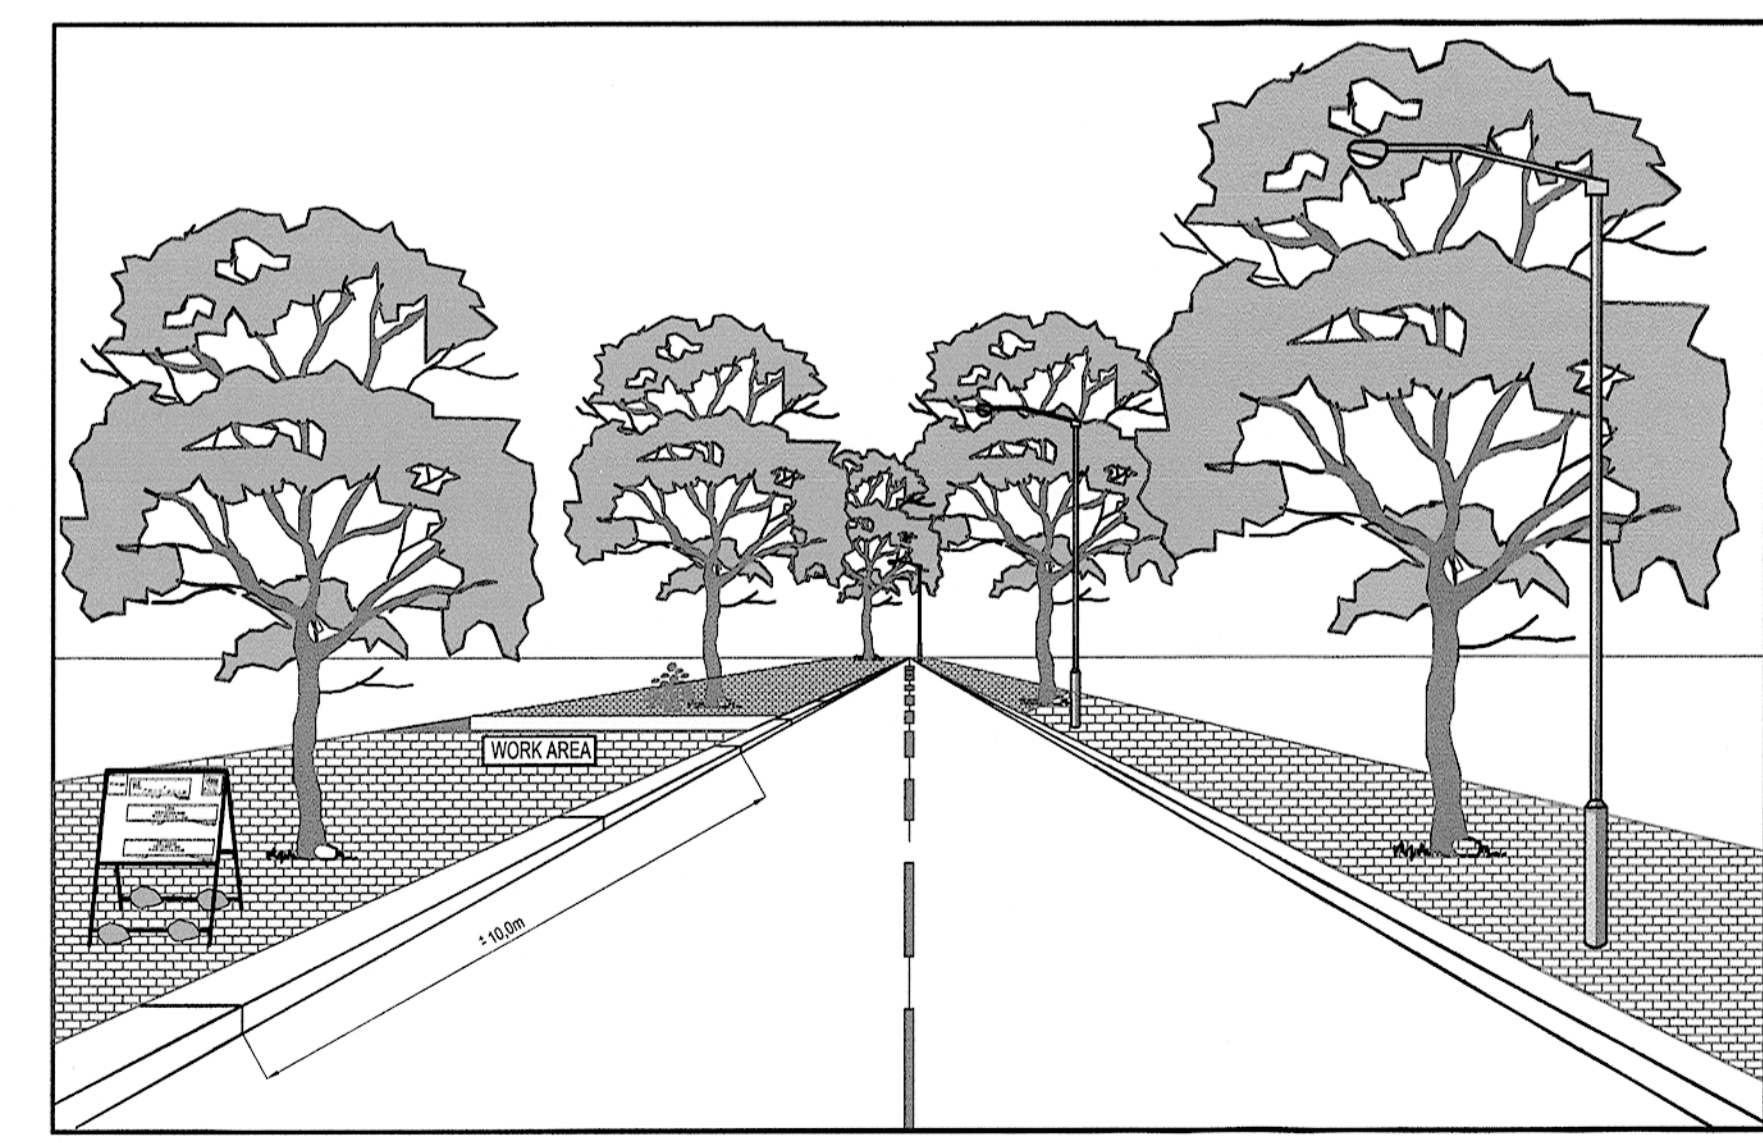

PERSPECTIVE VIEW OF WAYLEAVE WORK AREA
N.T.S

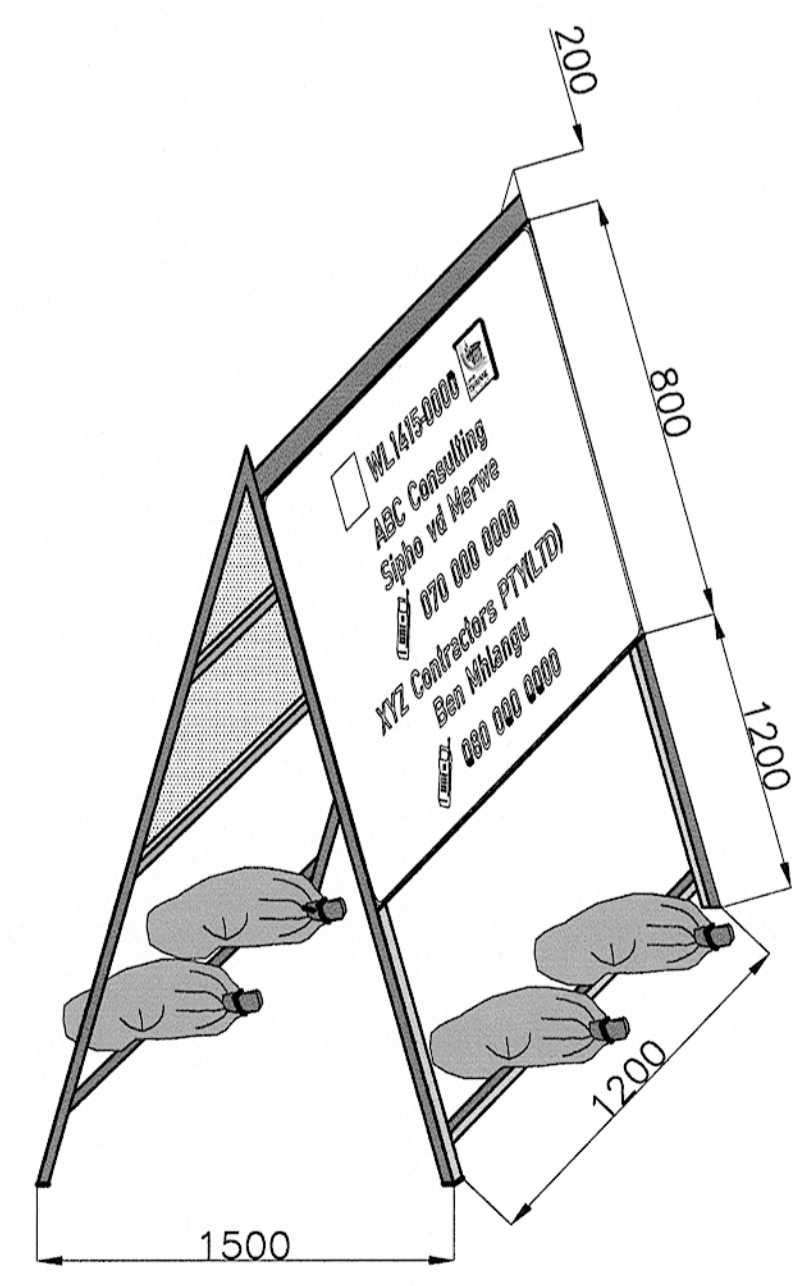

WAYLEAVE STAND NAMEBOARD
N.T.S