



NOTES AND SPECIFICATIONS

1. ALL CONCRETE TO BE CLASS 30/19
2. ALL CONSTRUCTION JOINTS TO BE ACCORDING TO DETAIL 2
3. ALWAYS START CONSTRUCTION AT THE LOWEST POINT AND CONTINUE UPWARDS WITH THE GRADIENT
4. ALSO REFER TO SECTION 610 OF THE STANDARD SPECIFICATIONS FOR MUNICIPAL CIVIL ENGINEERING WORKS, 3rd EDITION, 2005.

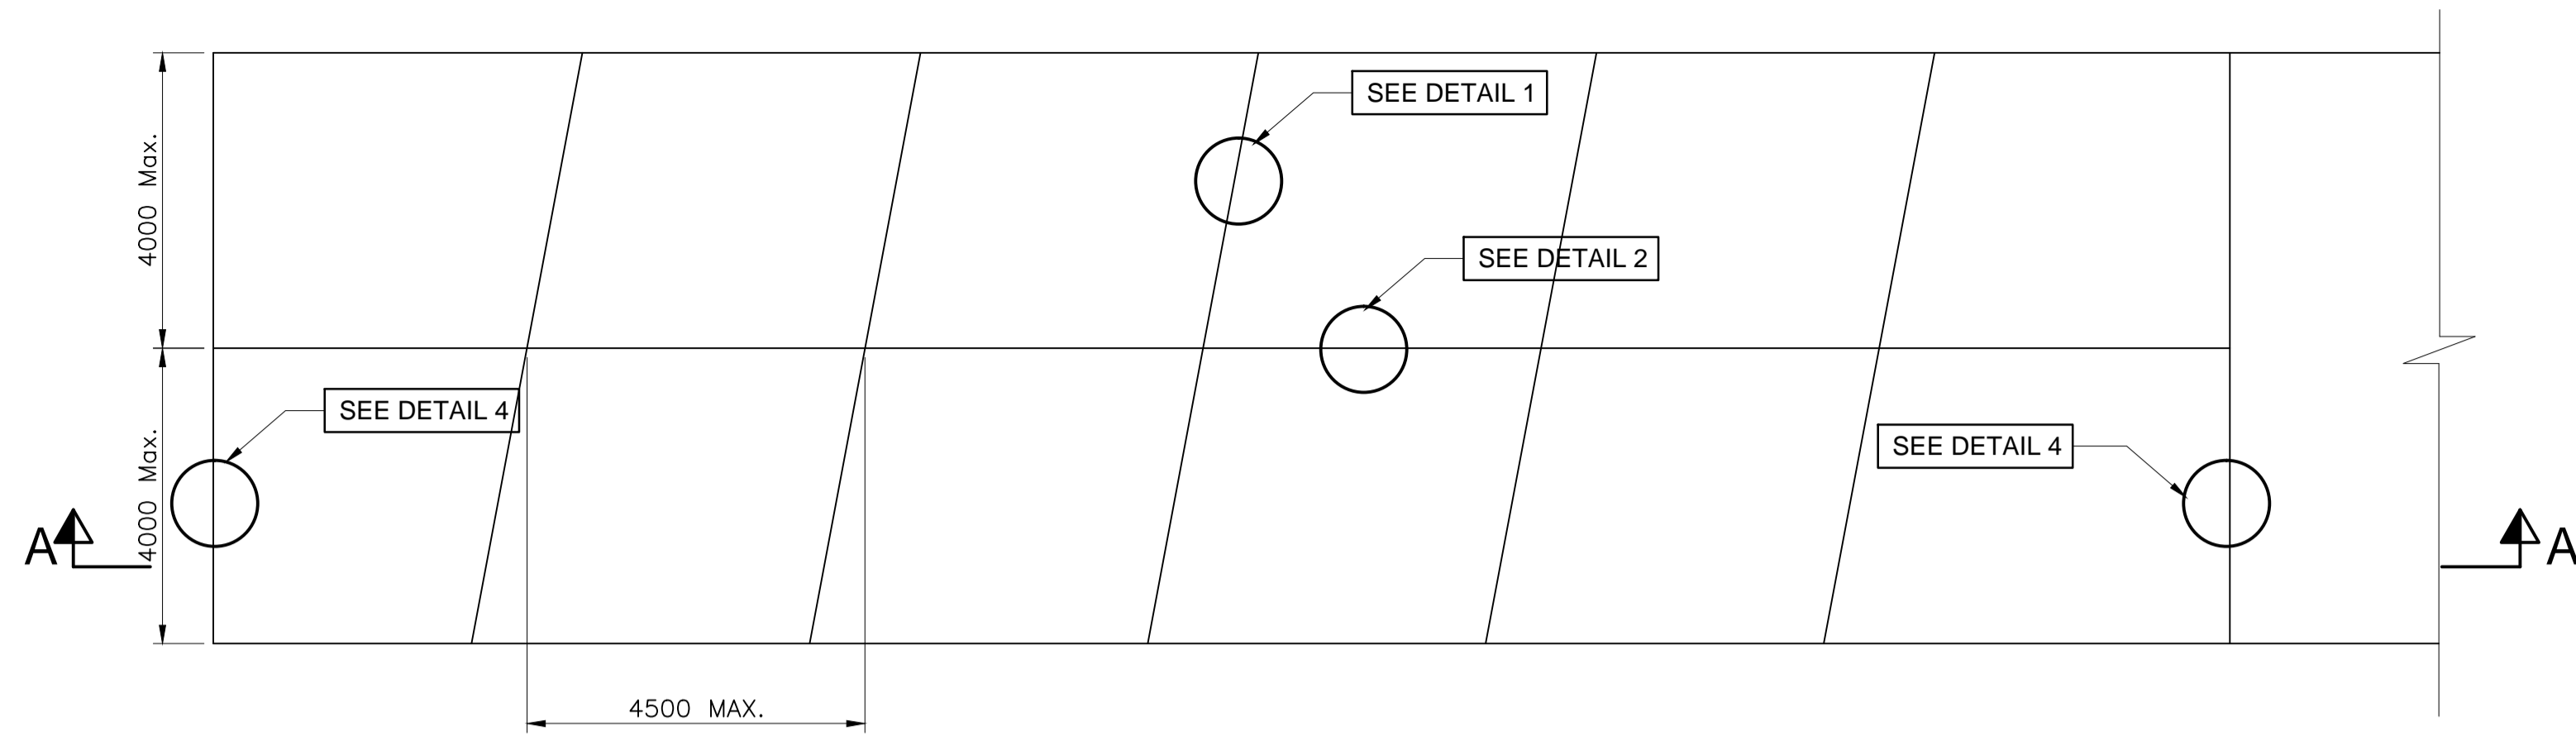


**PLAN**

N.T.S.

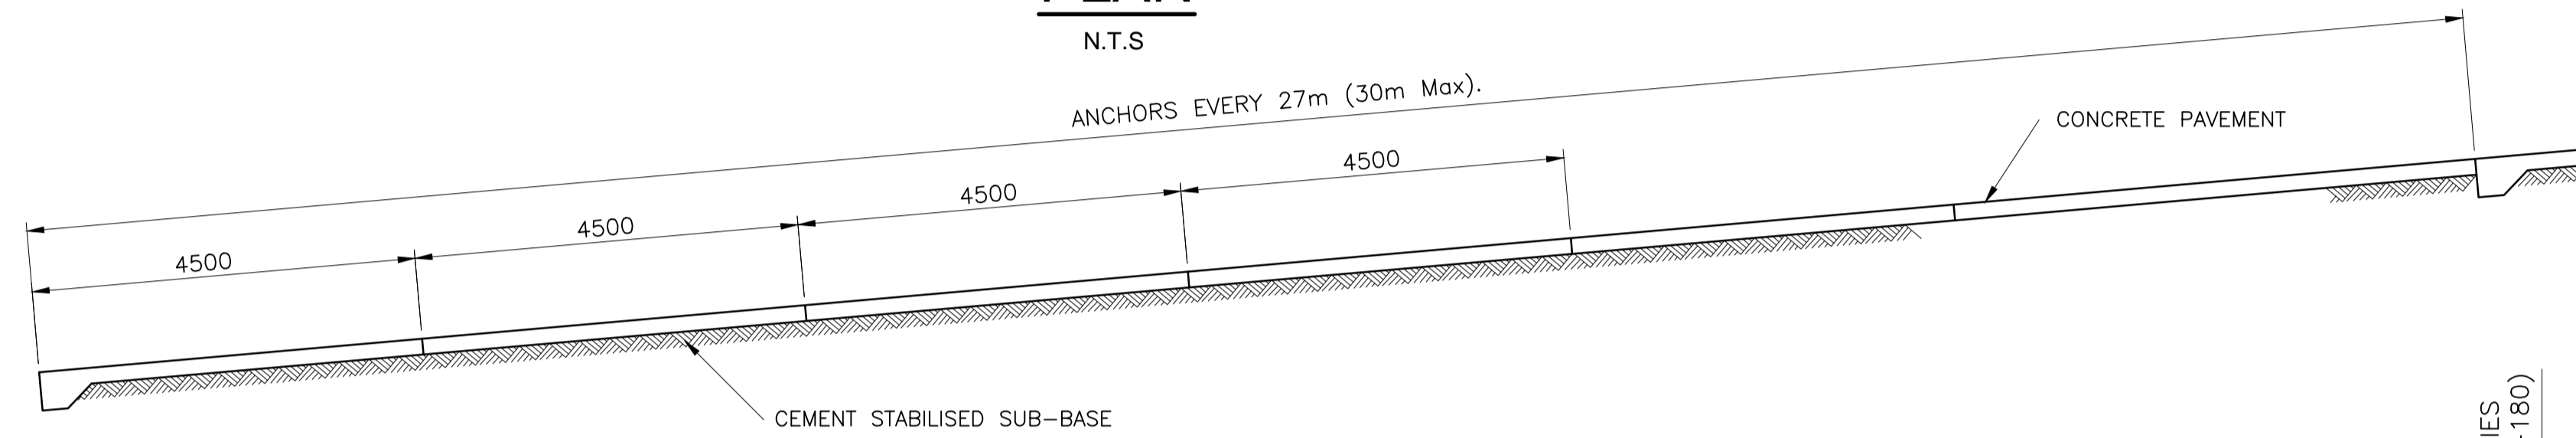


**SECTION A-A**

N.T.S.

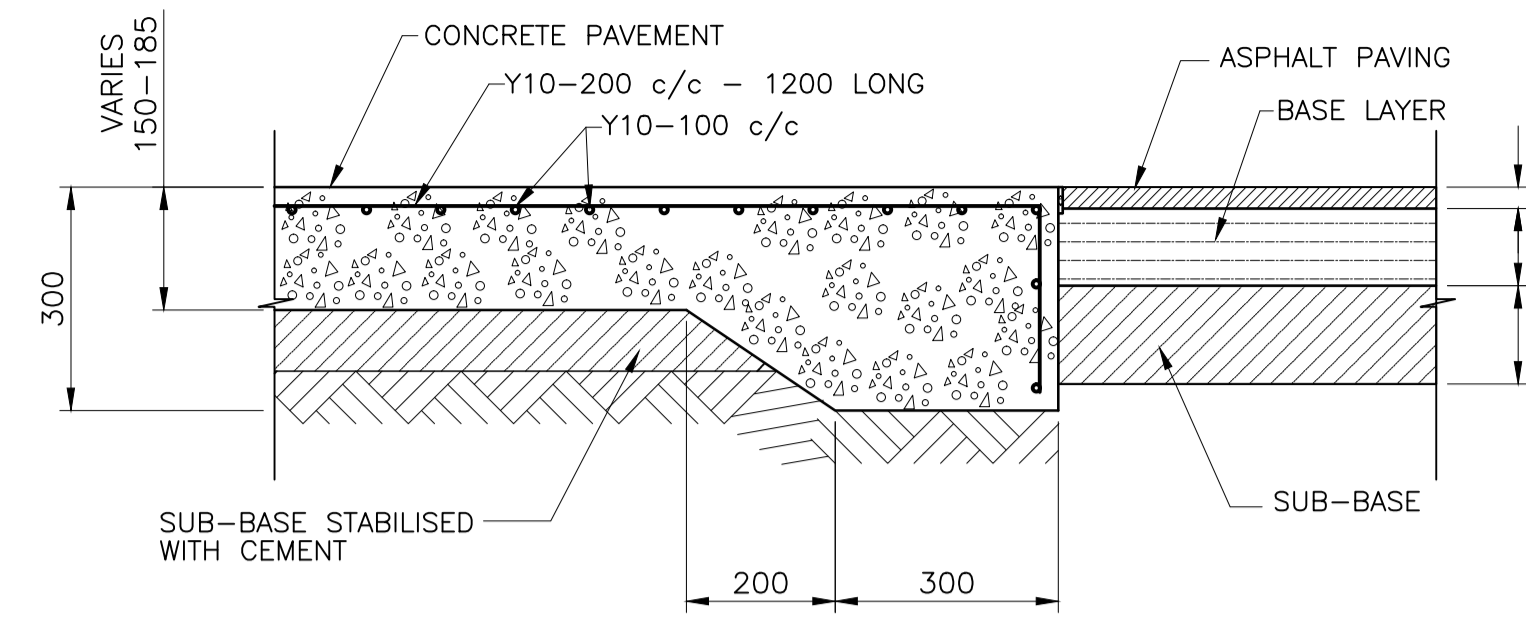


**TYPICAL DETAIL BETWEEN CONCRETE AND ASPHALT PAVING**

SCALE 1:10

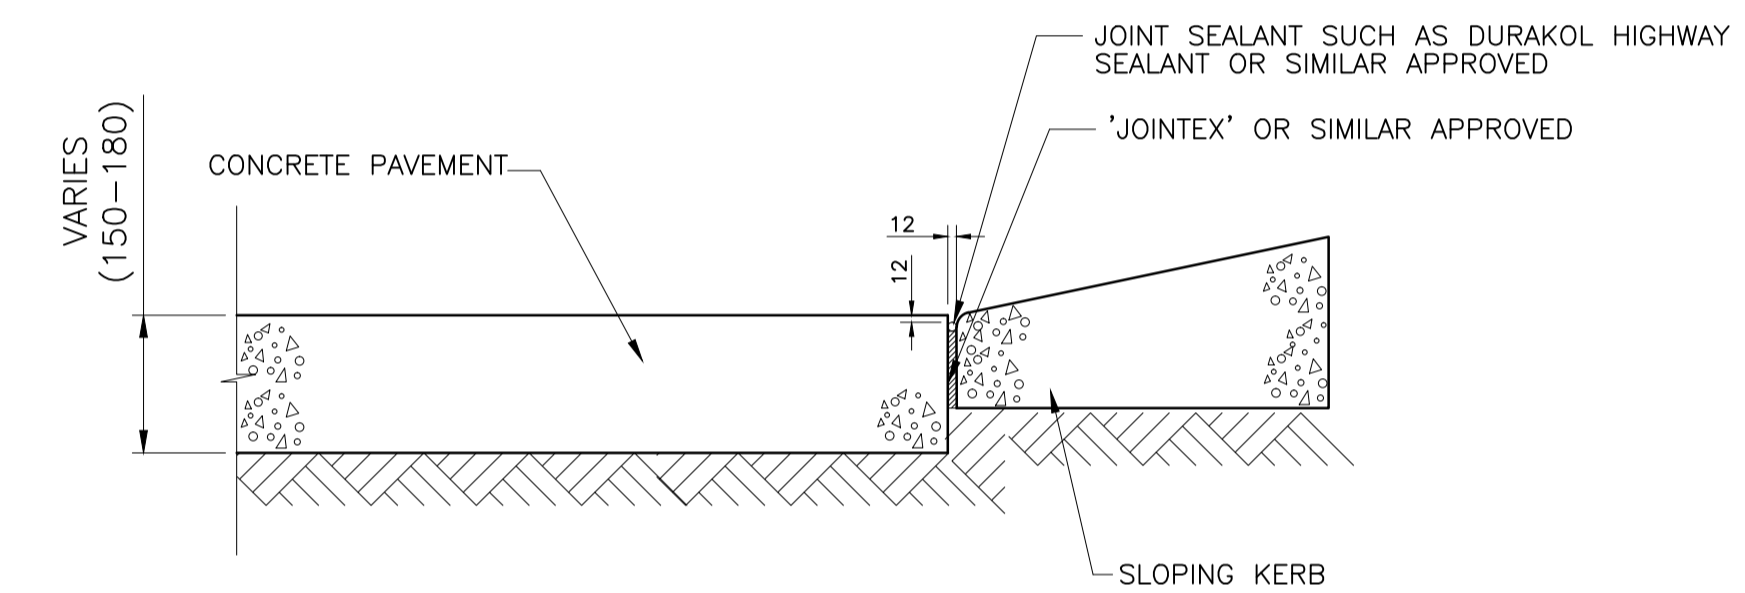


**TYPICAL CONNECTION BETWEEN PAVING AND KERB**

SCALE 1:10

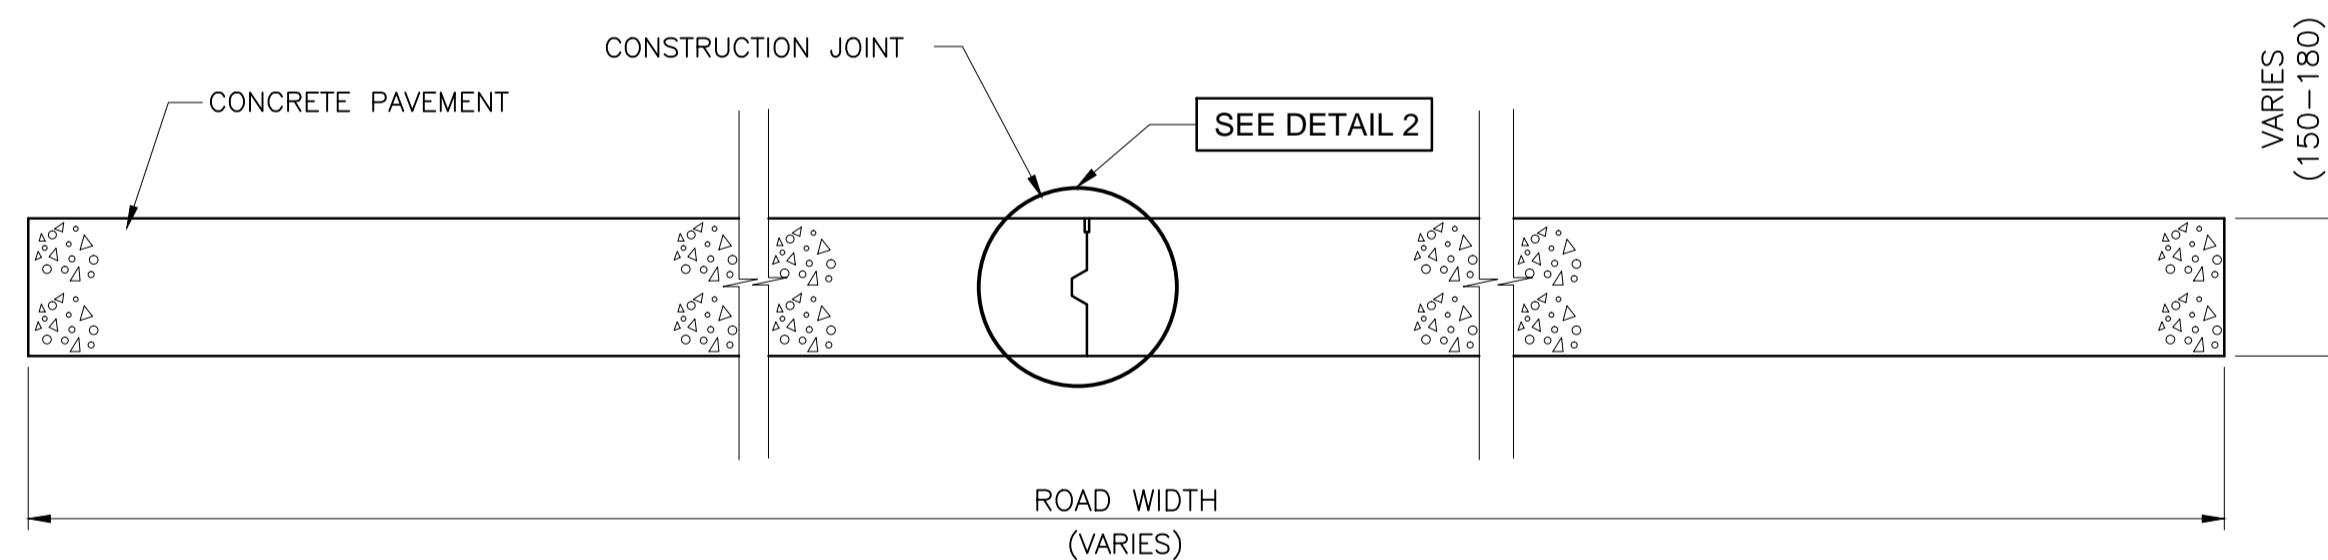


**TYPICAL CROSS SECTION OF ROAD**

SCALE 1:10

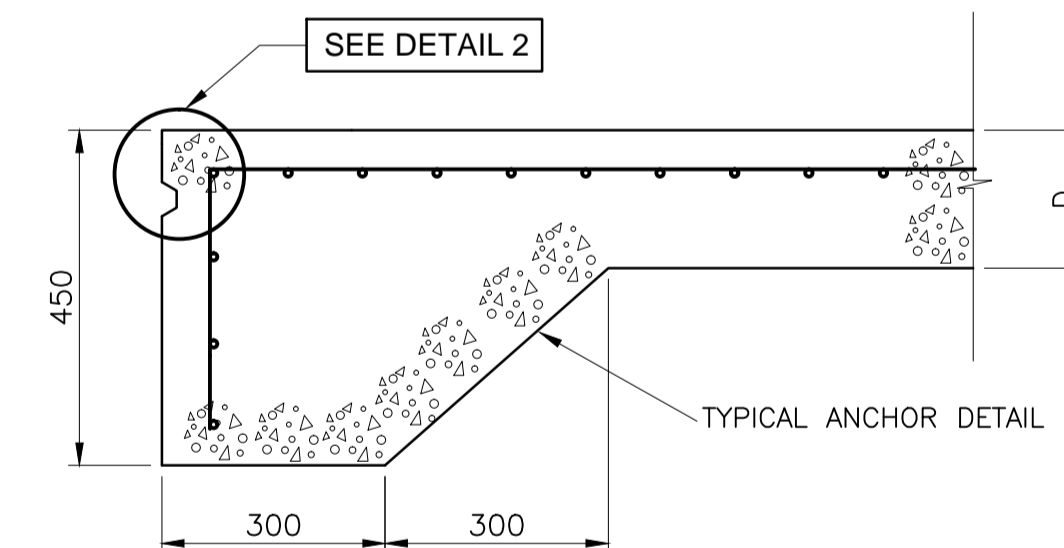


**DETAIL 4**

SCALE 1:10

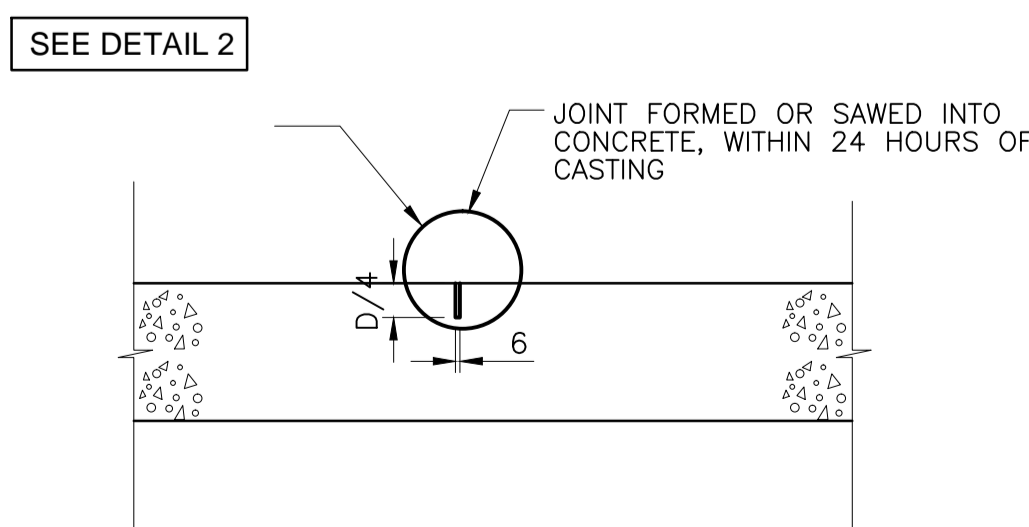


**DETAIL 1**

SCALE 1:10

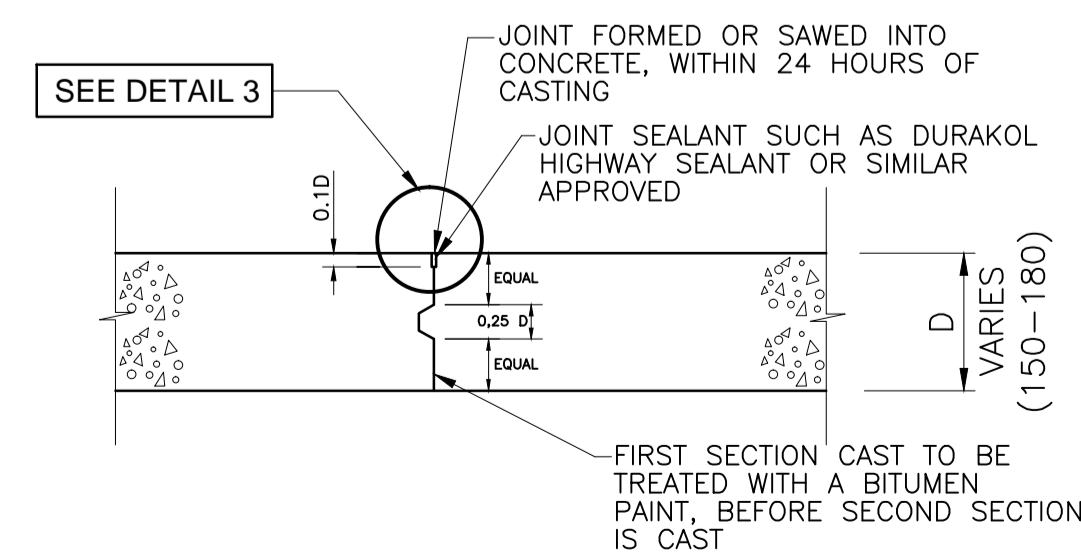

**DETAIL 2**

SCALE 1:10

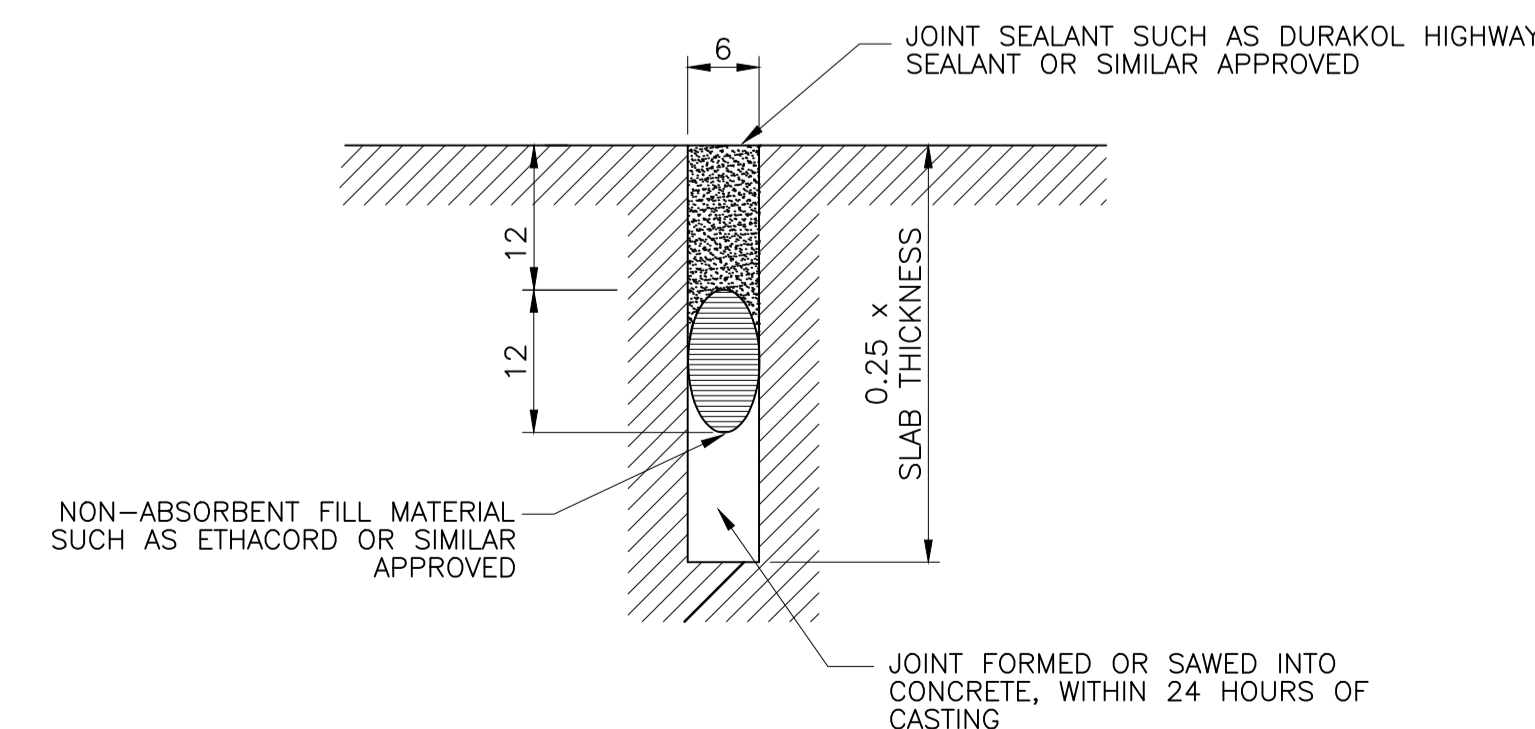

**DETAIL 3**

N.T.S.

AMENDMENTS				
NR.	DATE	APPROVED	DESCRIPTION	PAR.

DESIGNED P.A. ODENDAAL Pr.Eng.	DRAWN S. AUDIE
DESIGN CHECKED BY P.A. ODENDAAL Pr.Eng.	INFRASTRUCTURE TECHNICAL INFORMATION MANAGEMENT D.J. CHALMERS

**CITY OF TSHWANE**  
ROADS AND TRANSPORT DEPARTMENT

GROUP HEAD  
Mr Letsoankane P. (Pheko)  
P.O. BOX 1409  
PRETORIA  
0001

ACTING DIVISIONAL HEAD  
Mr Lebepe M.T. (Thabo)  
P.O. BOX 1409  
PRETORIA  
0001

DRAWING APPROVED BY ACTING EXECUTIVE DIRECTOR  
Mr Lebepe M.T. (Thabo)

**TYPICAL STANDARD DETAILS**

**CONCRETE PAVEMENT DETAILS FOR ROAD CONSTRUCTION**

CONTRACT No.	PROJECT No.
DATE: FEBRUARY 2017	SCALE: AS SHOWN
DRAWING NO. STD010	SHEET NO. 1 OF 1

