




90° PARKING LAYOUT - ONE SIDE OF ROAD

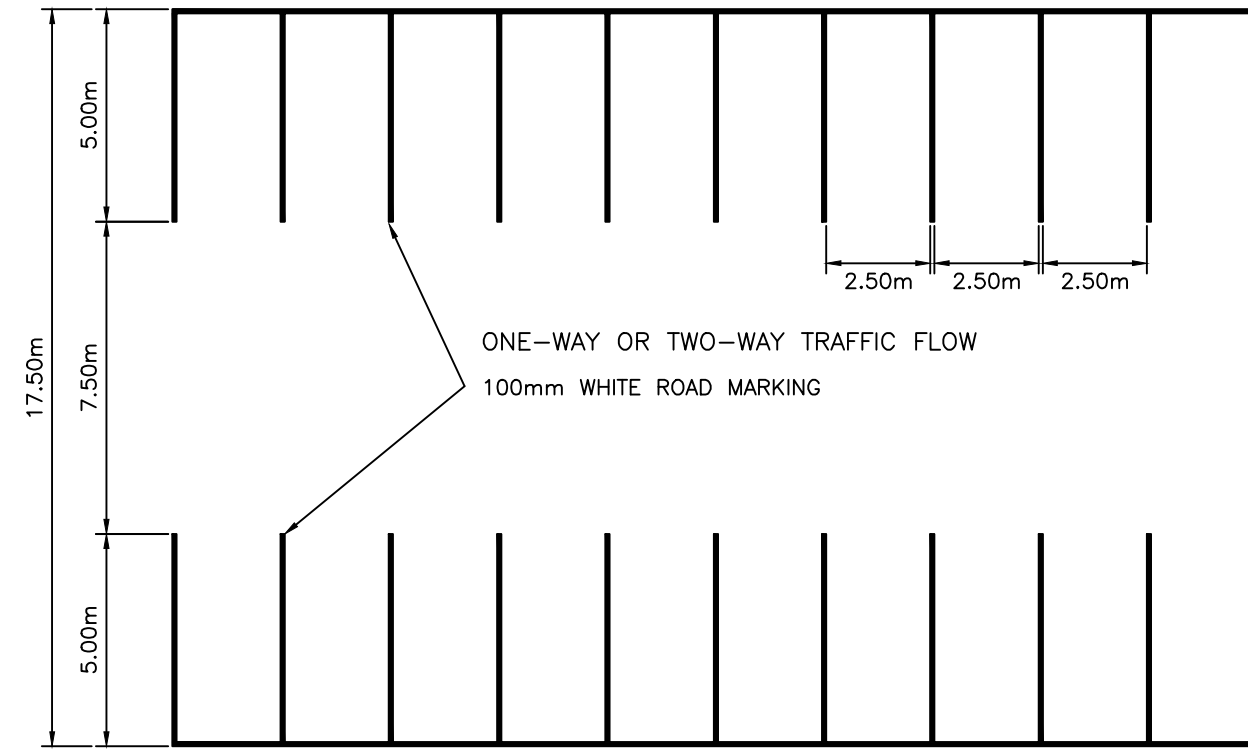


90° PARKING LAYOUT - BOTH SIDES OF ROAD

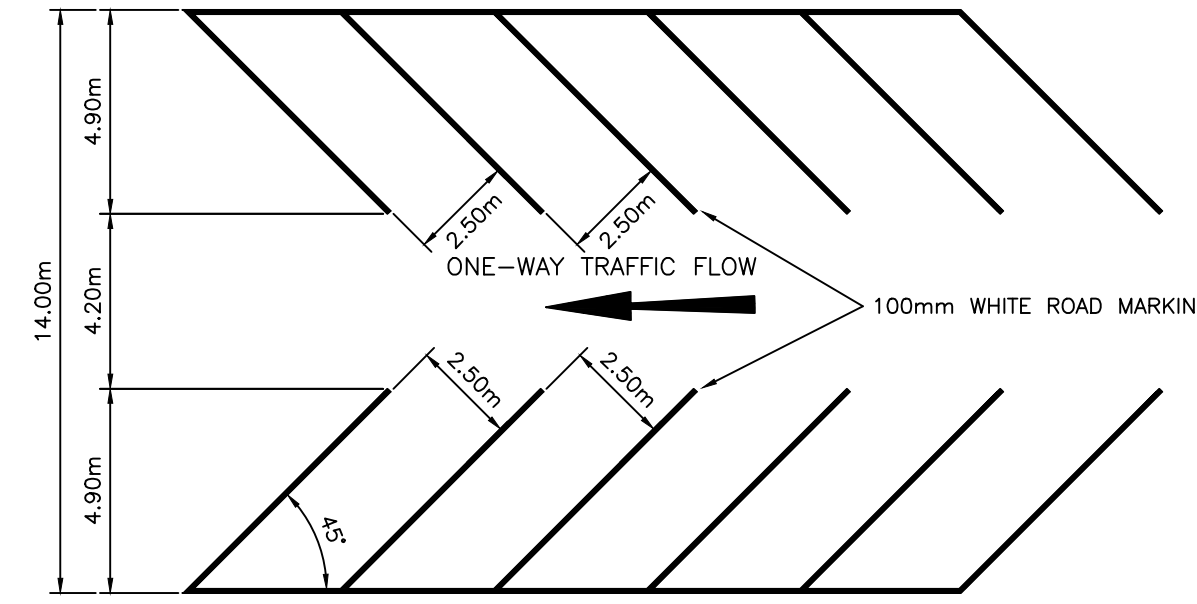


45° PARKING LAYOUT (ONE-WAY TRAFFIC FLOW)

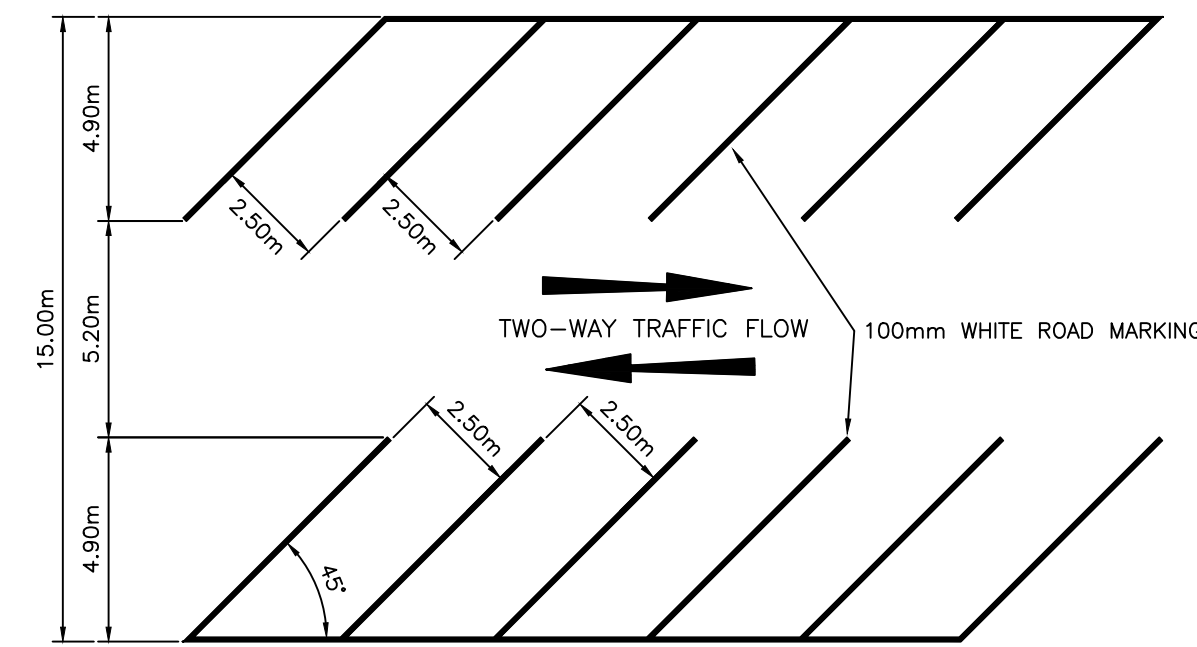


45° PARKING LAYOUT (TWO-WAY TRAFFIC FLOW)

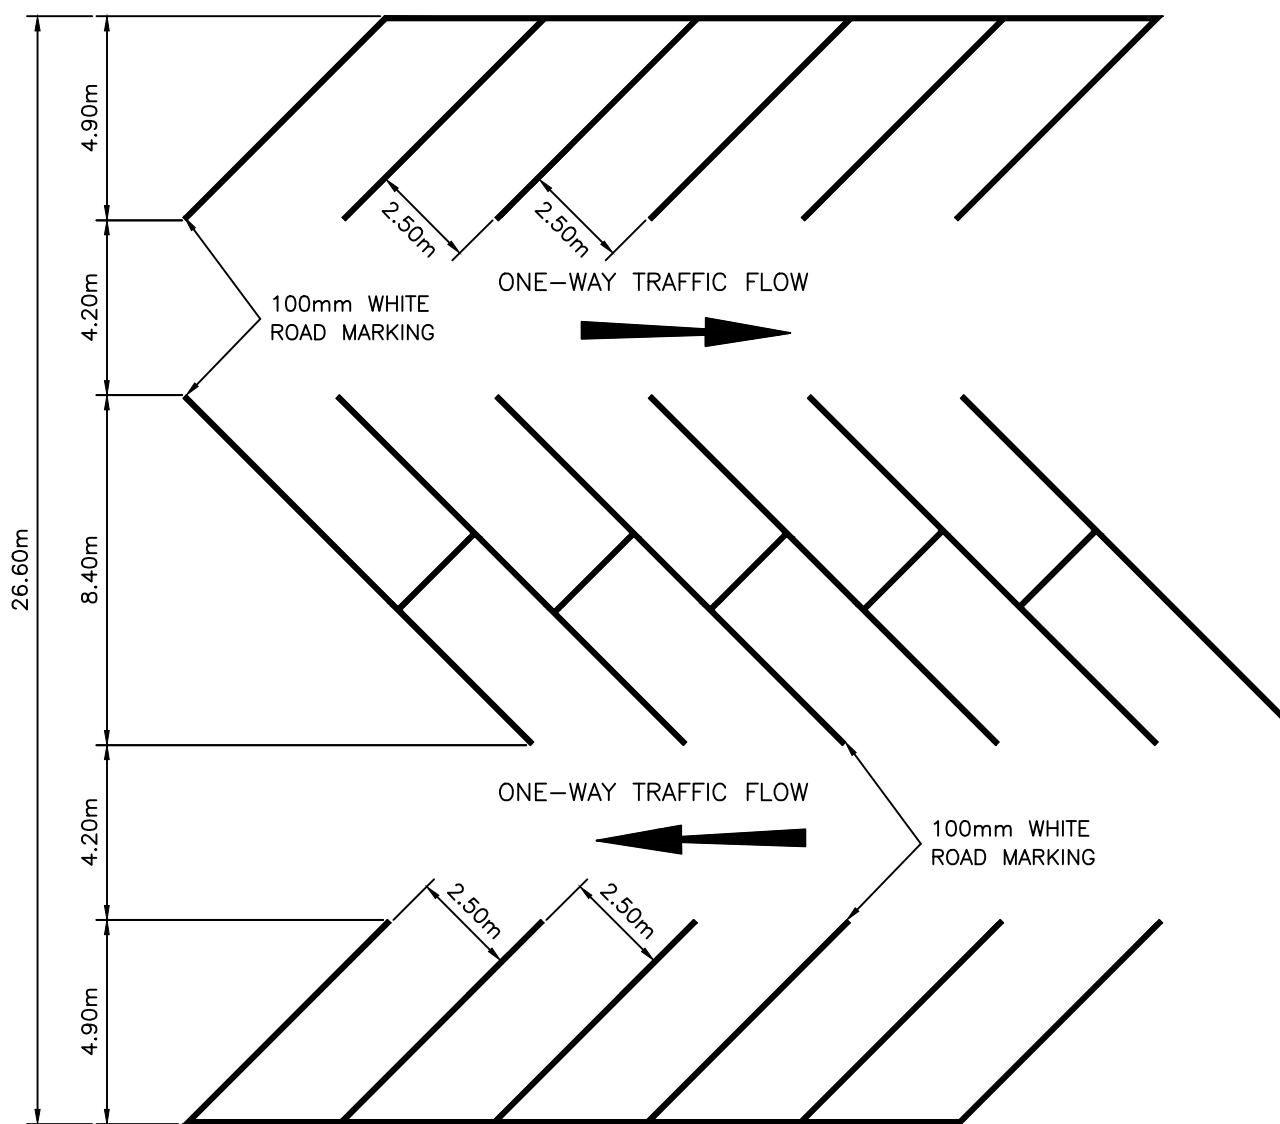


INTERLOCKING PARKING LAYOUT - CENTRE STRIP

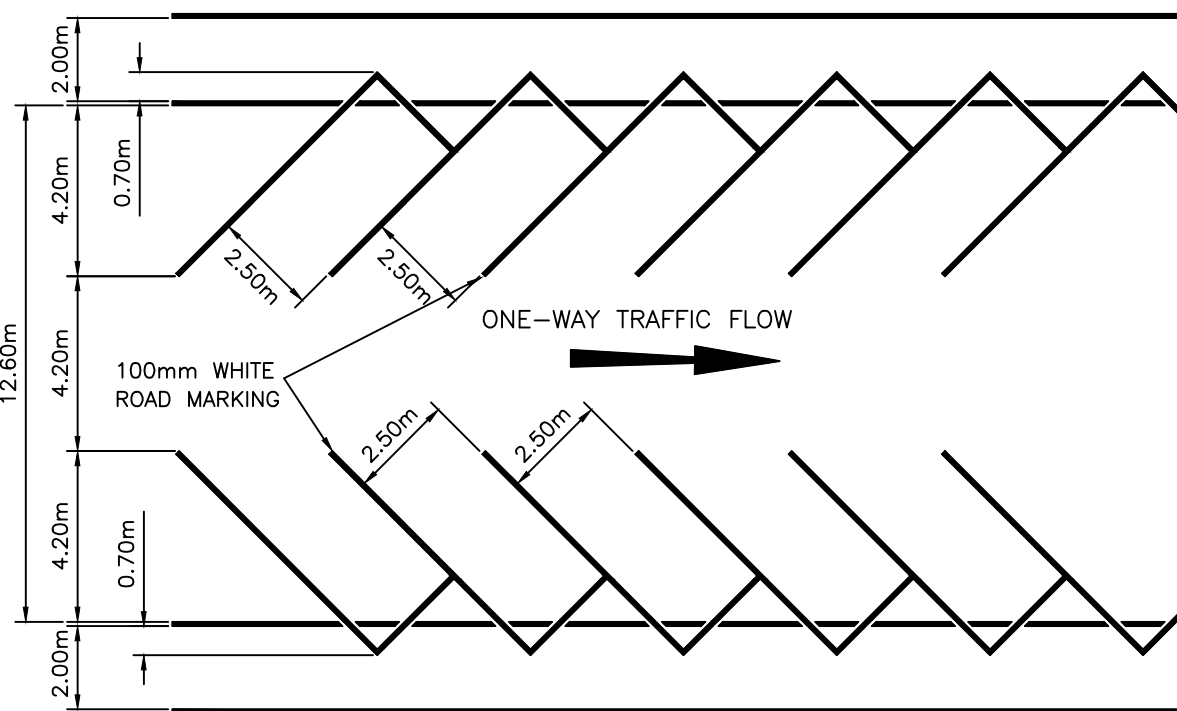


INTERLOCKING PARKING LAYOUT (BOTH SIDES)

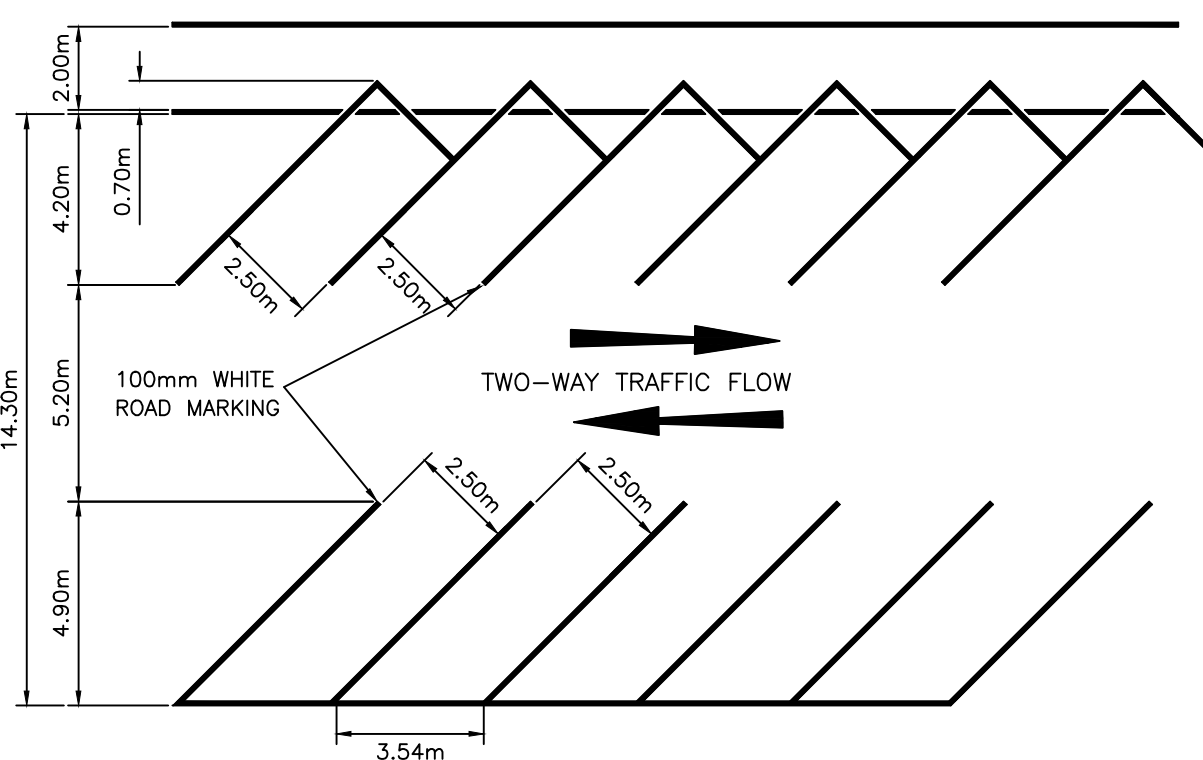


INTERLOCKING PARKING LAYOUT (ONE SIDE)

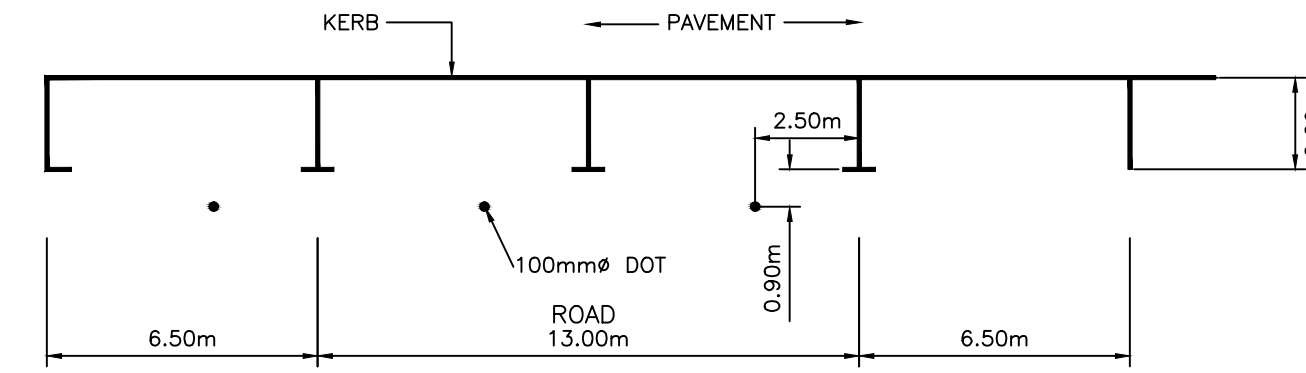


PARALLEL ON STREET PARKING

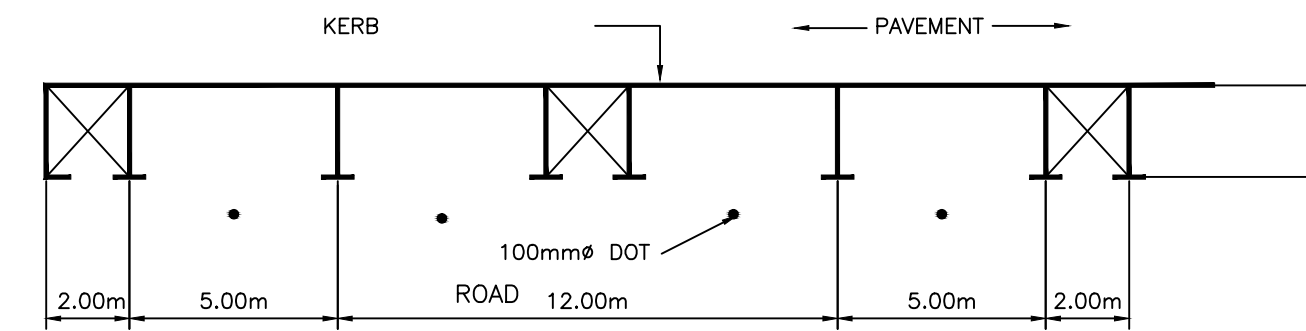


PARALLEL PAIRED PARKING

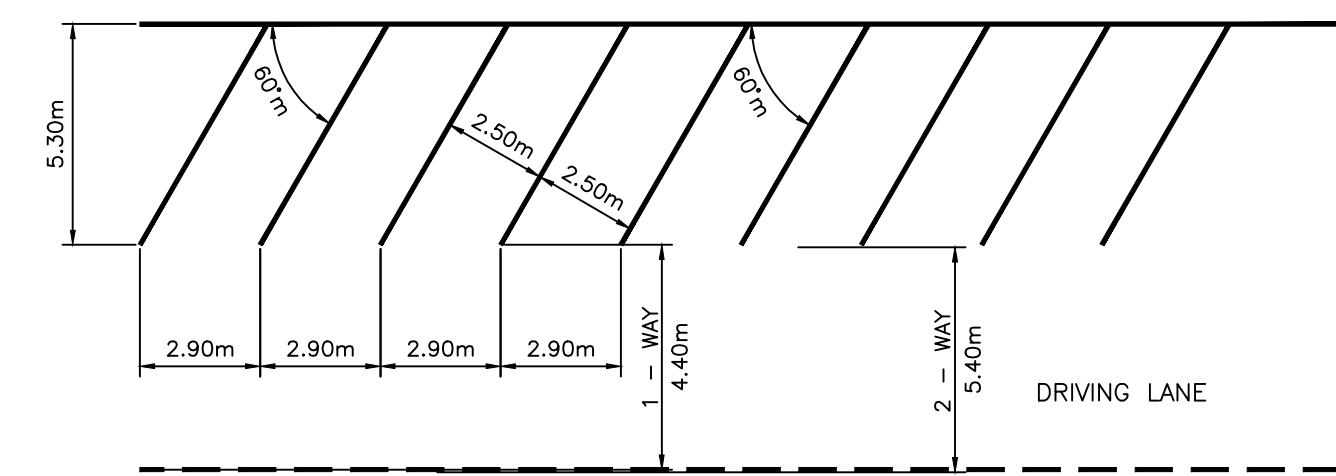

60° PARKING BAYS

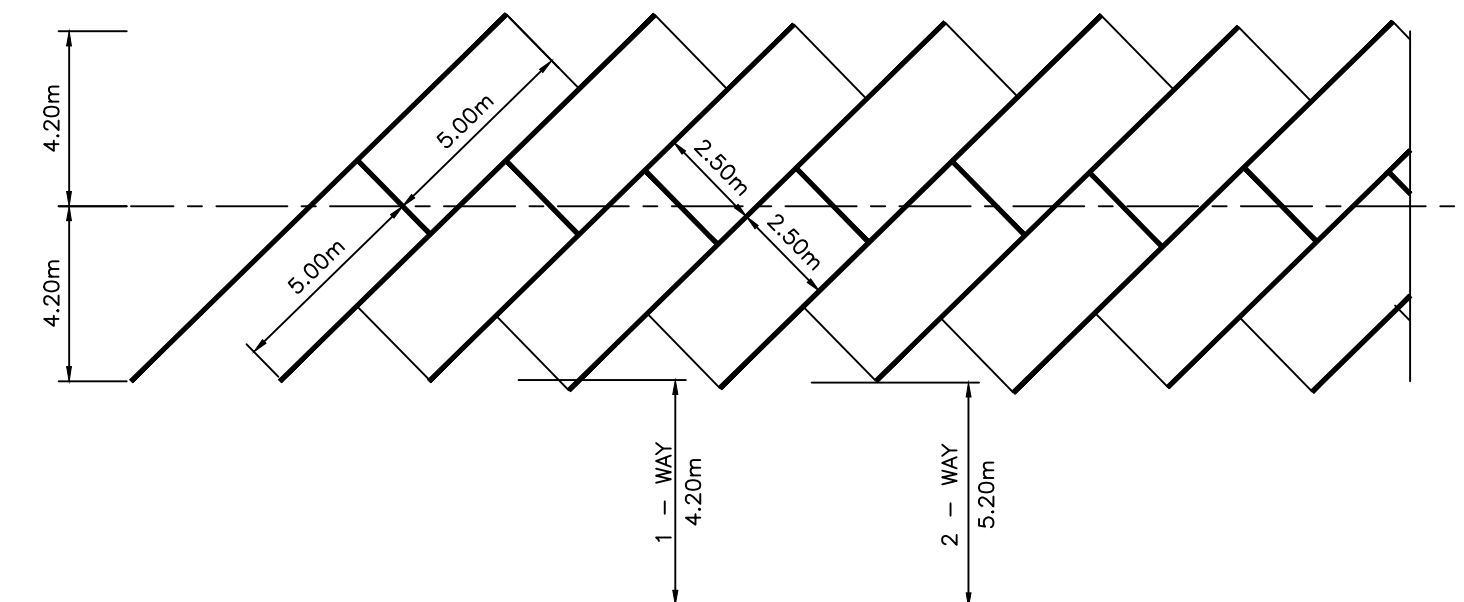

INTERLOCKING 45° NOSE-TO-NOSE PARKING BAYS

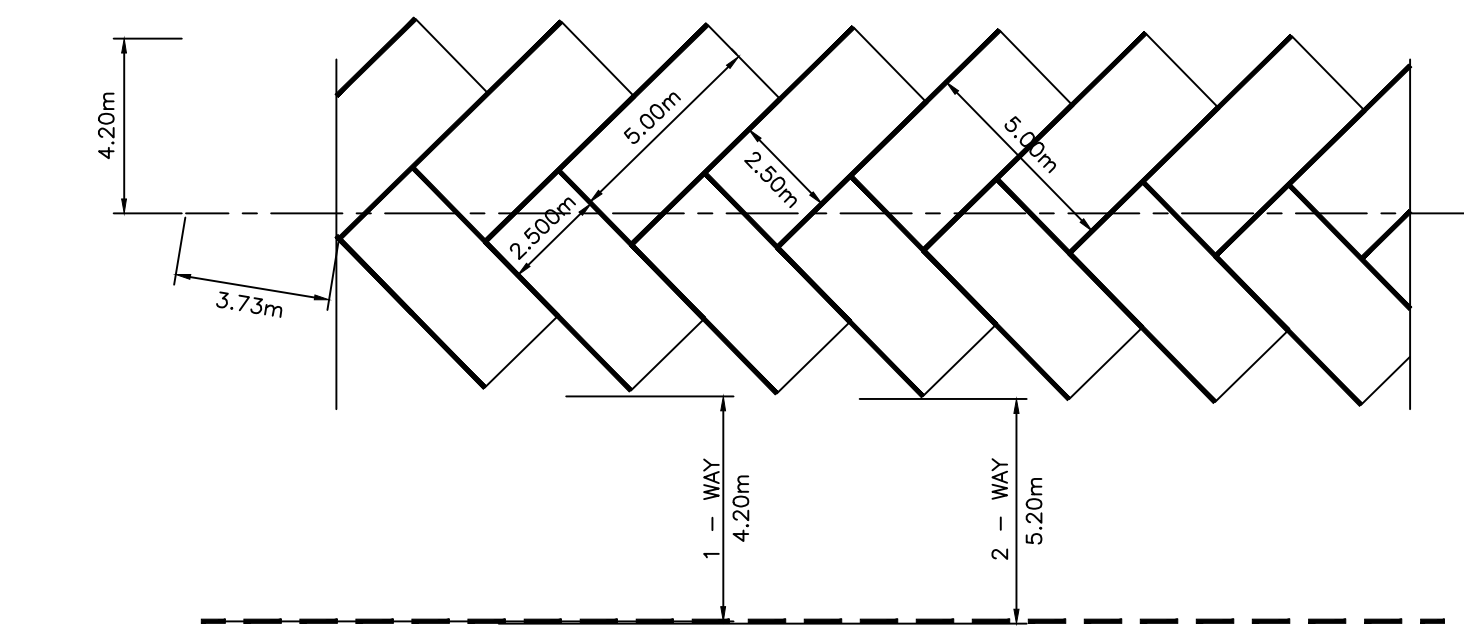

INTERLOCKING DIAGONAL BAYS

AMENDMENTS				
NR.	DATE	APPROVED	DESCRIPTION	PAR.

DESIGNED C.B. RAMEKANE	DATE	DRAWN S. AUDIE	DATE
DESIGN CHECKED BY P. A. ODENDAAL Pr.Eng.	DATE	INFRASTRUCTURE TECHNICAL INFORMATION MANAGEMENT D.J. CHALMERS	DATE

**CITY OF TSHWANE**  
ROADS AND TRANSPORT DEPARTMENT

GROUP HEAD  
Mr Lebeke M.T. (Thabo)  
P.O. BOX 1409  
PRETORIA  
0001

ACTING DIVISIONAL HEAD  
Mr Lebeke M.T. (Thabo)  
P.O. BOX 1409  
PRETORIA  
0001

DRAWING APPROVED BY ACTING EXECUTIVE DIRECTOR  
Mr Lebeke M.T. (Thabo)

LOCATION OF PROJECT:

**TYPICAL STANDARD DETAILS**

DESCRIPTION OF PROJECT:

**STANDARD DETAILS**

TYPICAL LAYOUT OF PARKING BAYS

CONTRACT No.:	PROJECT No.:
DATE: 16 MARCH 2018	SCALE: AS SHOWN
DRAWING NO. <b>STD020</b>	ORIGINAL PAPER SIZE: A1
SHEET NO. 1 OF 1	REVISION

