


NOTE:
 a = 2,0m (WITH KERBING)
 4,5m (WITHOUT KERBING)
 b = 5,7m

ADVERTISING SIGN (BILLBOARDS) CLEARANCE DIMENSION 1


N.T.S

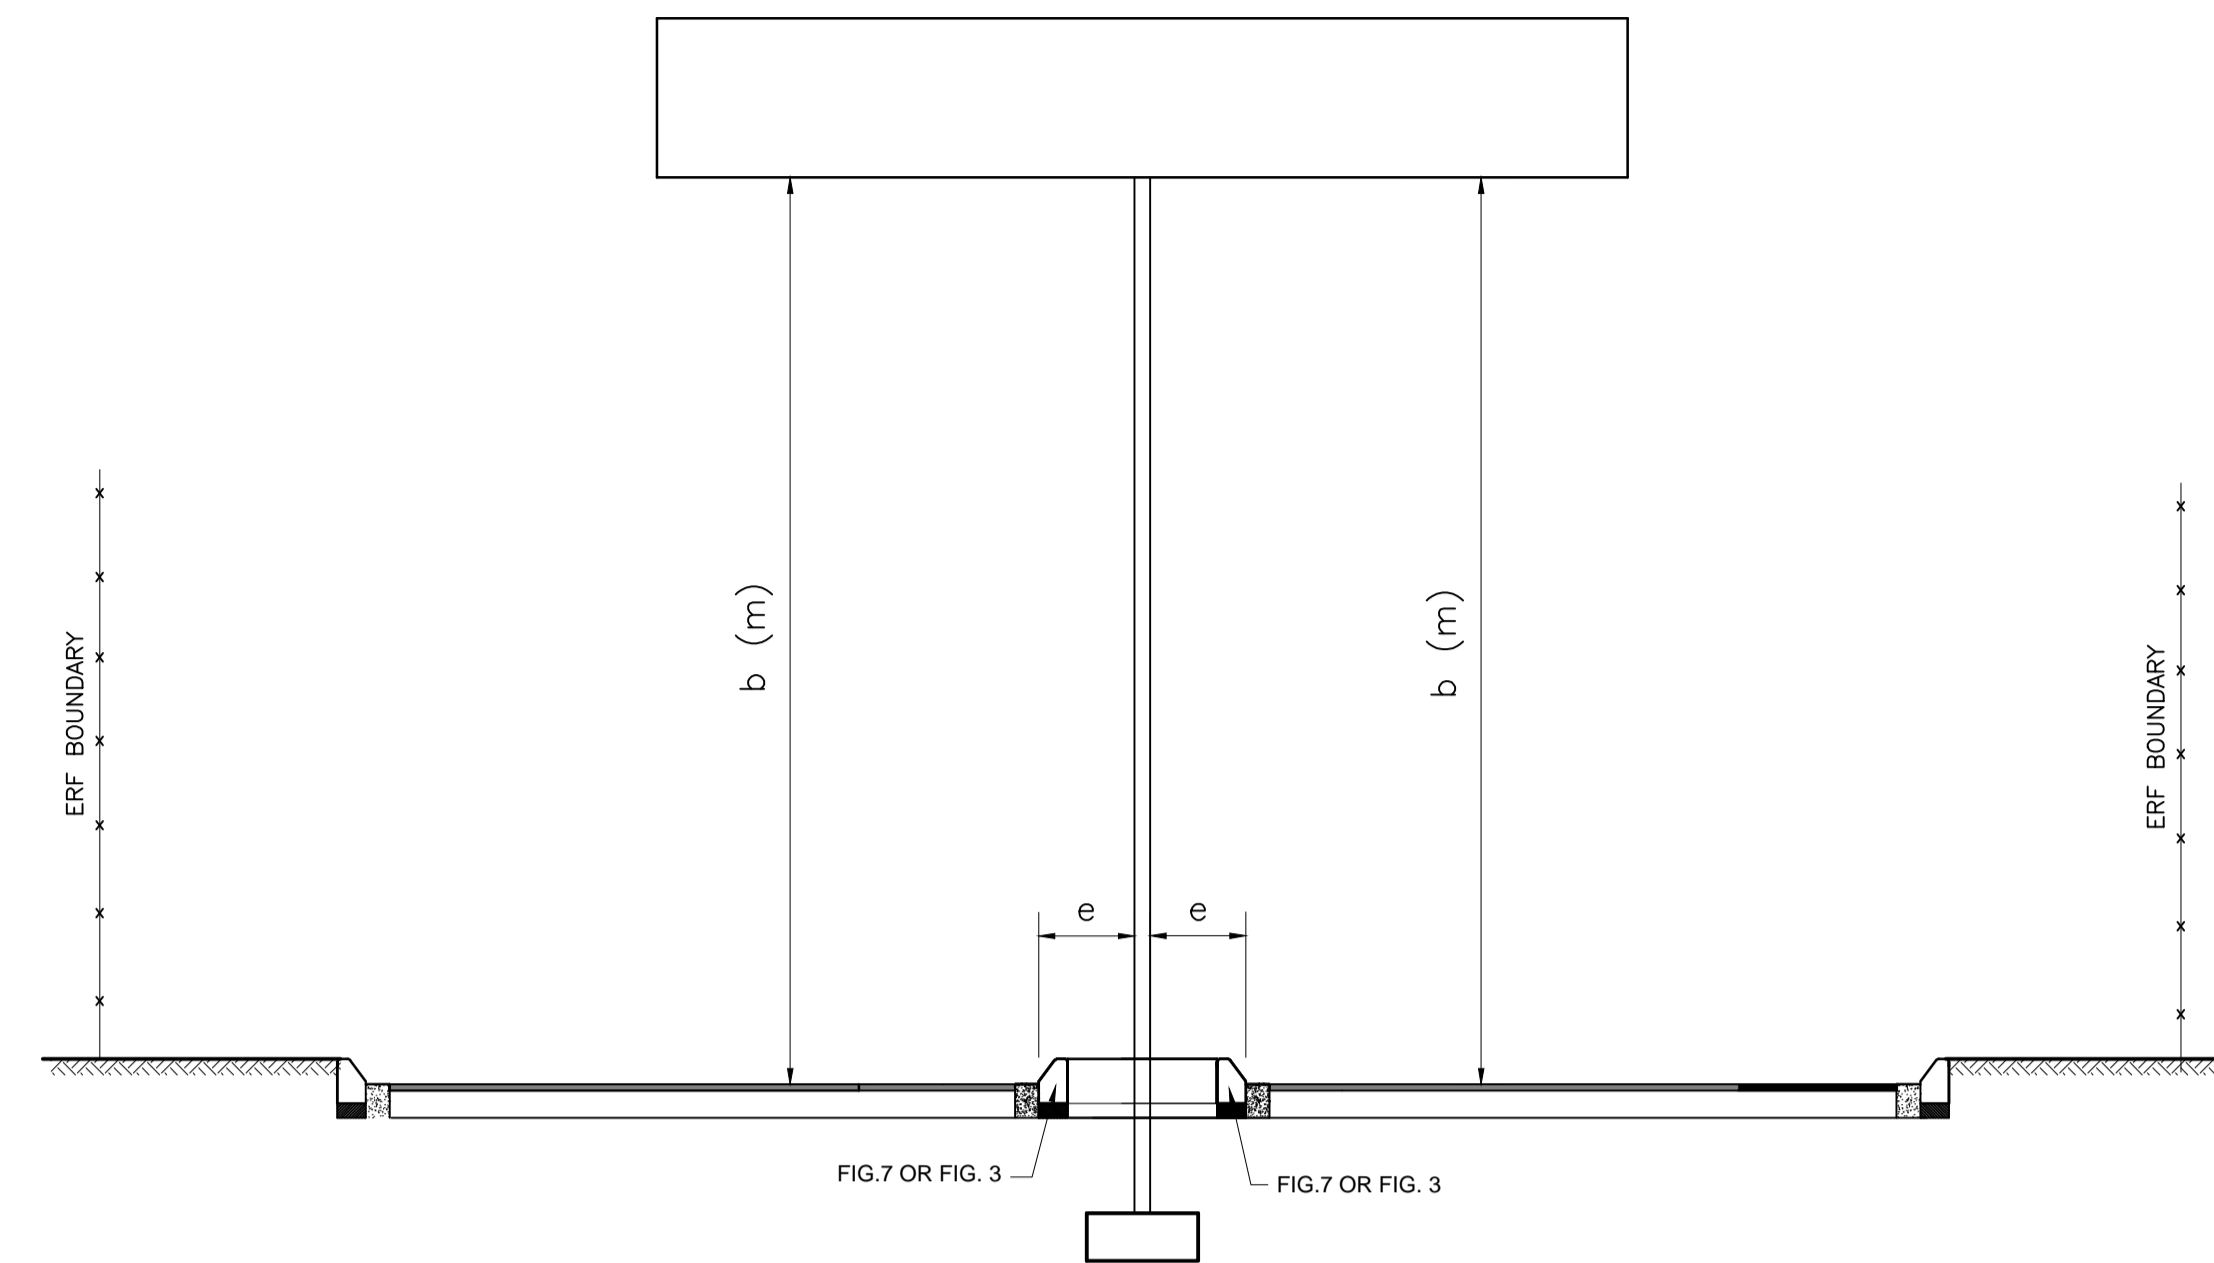

NOTE:
 b = 5,7m
 e = 0,6m (IF KERB IS FIG. 7 OR FIG. 3)
 > 2,0m (IF KERB IS FIG. 8 OR NONE)

ADVERTISING SIGN (BILLBOARDS) CLEARANCE DIMENSION 3


N.T.S

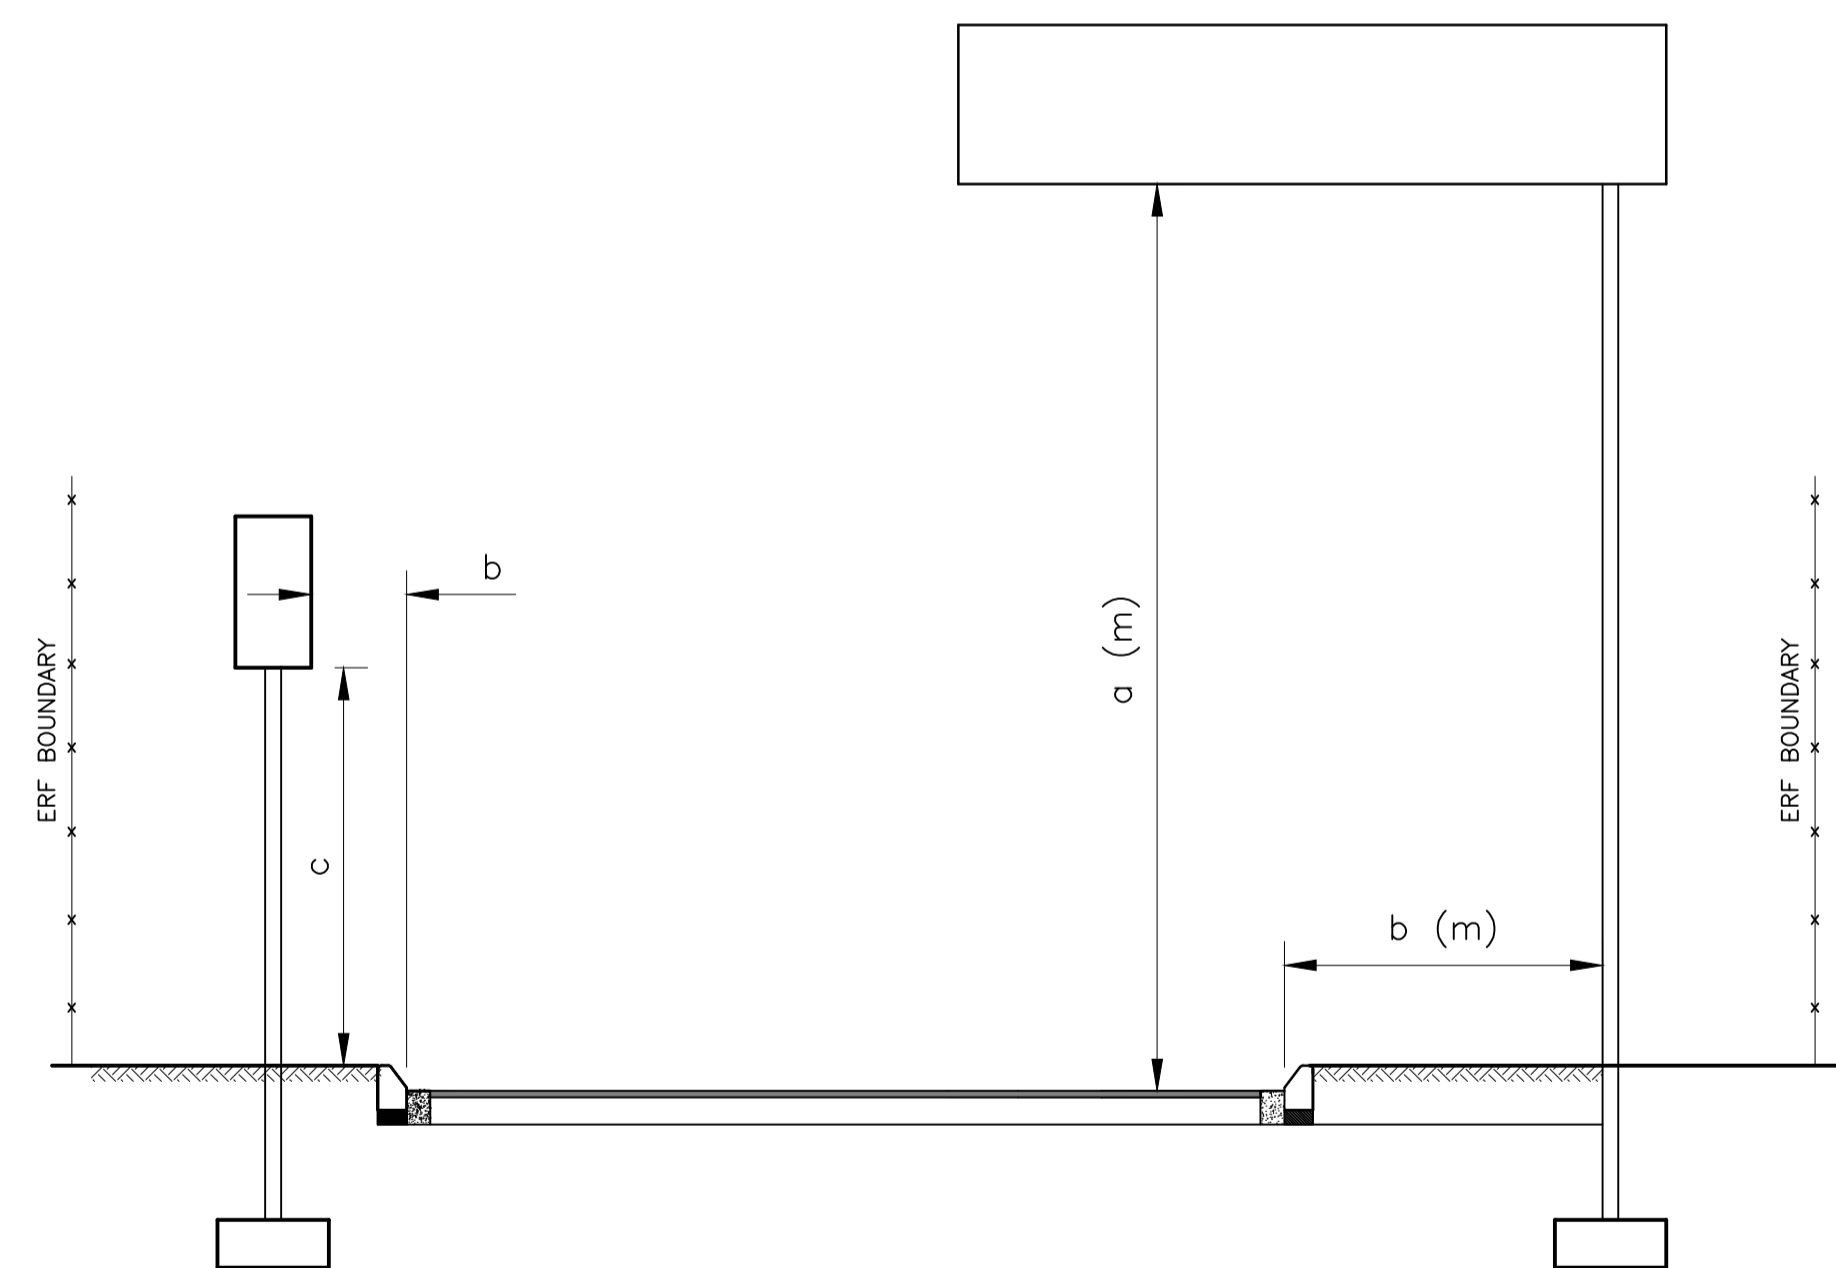

NOTE:
 a = 5,7m
 b = 0,6m (FOR FIG. 7 OF 3 KERBING)
 b > 2,0m (FOR FIG. 8 KERBING OR NONE)
 c = 2,5m

ADVERTISING SIGN (BILLBOARDS) CLEARANCE DIMENSION 2

N.T.S

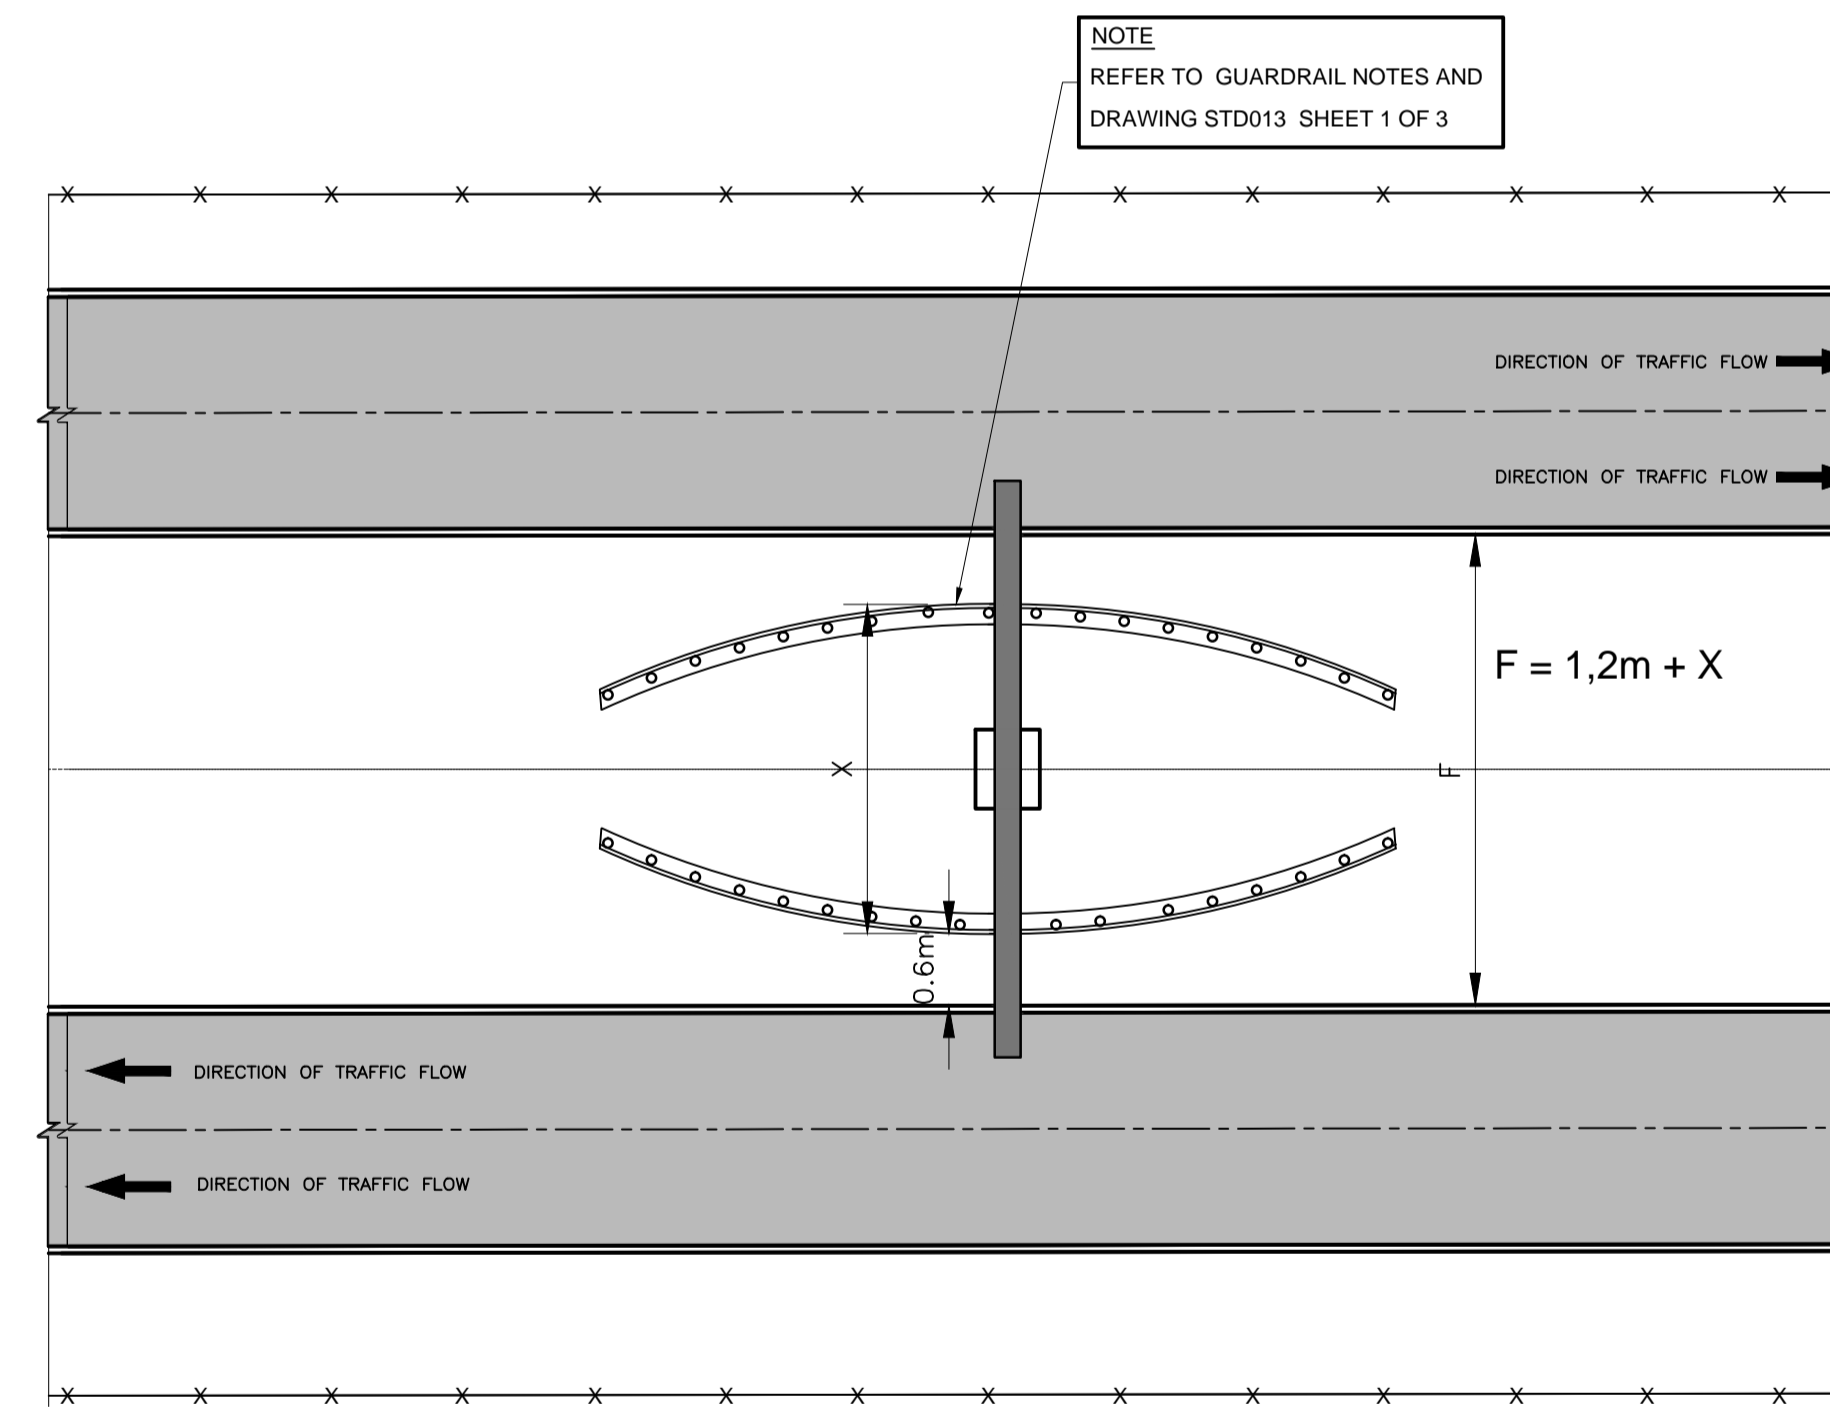

ADVERTISING SIGN (BILLBOARDS) CLEARANCE DIMENSION 4

N.T.S

AMENDMENTS				
NR.	DATE	APPROVED	DESCRIPTION	PAR.

DESIGNED C.B. RAMEKANE	DATE	DRAWN S. AUDIE	DATE
DESIGN CHECKED BY F. LAMBERT	DATE	INFRASTRUCTURE TECHNICAL INFORMATION MANAGEMENT D.J. CHALMERS	DATE

CITY OF TSHWANE
 ROADS AND TRANSPORT DEPARTMENT

GROUP HEAD
Mr. Letsohane P. (Phoko)

ACTING DIVISIONAL HEAD
Mr. Lebepe M.T. (Thabo)

P.O. BOX 1408
PRETORIA
0001

P.O. BOX 1408
PRETORIA
0001

DRAWING APPROVED BY ACTING EXECUTIVE DIRECTOR
Mr. Lebepe M.T. (Thabo)

TYPICAL STANDARD DETAILS

ADVERTISING SIGN (BILLBOARDS)
 DETAILS FOR FIXING, OVERLAP AND ANCHORING CLEARANCE DIMENSIONS

CONTRACT No. : PROJECT No. :

DATE : FEBRUARY 2017 SCALE : AS SHOWN ORIGINAL PAPER SIZE : A1

DRAWING NO. : **PLN005** SHEET NO. : 1 OF 1 REVISION

