


TURNING CIRCLE

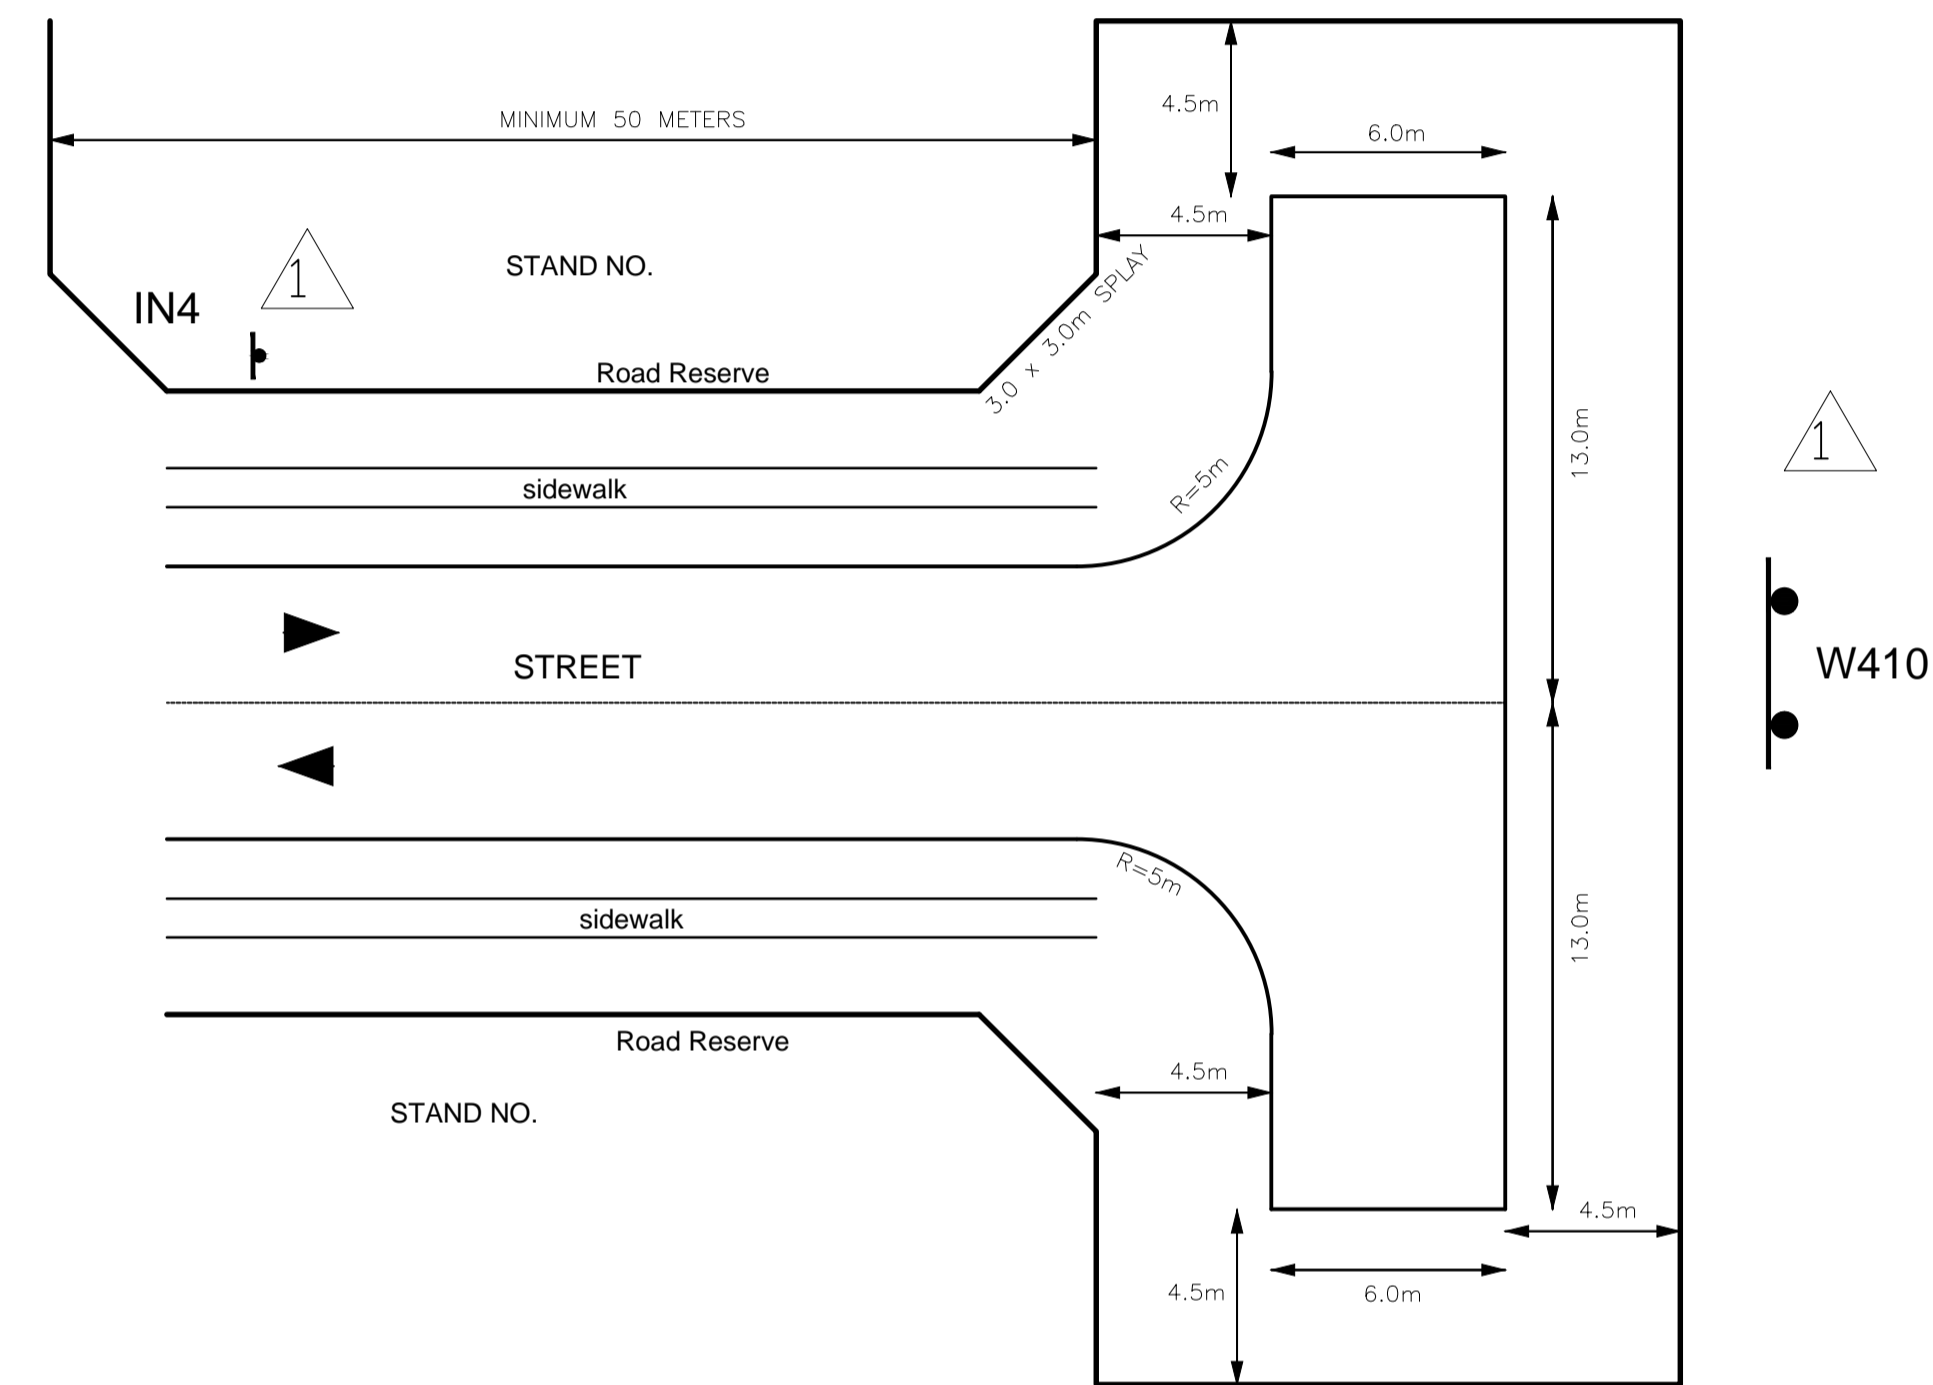

HAMMER HEAD (UNDESIRABLE)

AMENDMENTS				
NR.	DATE	APPROVED	DESCRIPTION	PAR.

DESIGNED C.B. RAMEKANE	DRAWN S. AUDIE
DESIGN CHECKED BY P. A. ODENDAAL Pr.Eng.	INFRASTRUCTURE TECHNICAL INFORMATION MANAGEMENT D.J. CHALMERS

CITY OF TSHWANE
ROADS AND TRANSPORT DEPARTMENT

GROUP HEAD
Mr Letsohane P. (Phoko)
P.O. BOX 1409
PRETORIA
0001

ACTING DIVISIONAL HEAD
Mr Lebepe M.T. (Thabo)
P.O. BOX 1409
PRETORIA
0001

DRAWING APPROVED BY ACTING EXECUTIVE DIRECTOR
Mr Lebepe M.T. (Thabo)

SIGNATURE: _____ DATE: _____

LOCATION OF PROJECT:
TYPICAL STANDARD DETAILS

DESCRIPTION OF PROJECT:
CUL DE SAC

CONTRACT No.: _____ PROJECT No.: _____

DATE: FEBRUARY 2017 SCALE: AS SHOWN ORIGINAL PAPER SIZE: A1

DRAWING NO: **STD021** SHEET NO: 2 OF 2 REVISION

