

800
7
37
105
28
49
28
49
28
105
28
70
7



WL1718-1305

MHIDUVE (Pty) Ltd

Kobus De Bruin

082 781 7865

Shomang Construction CC

Mr. Morris Ramatapa

083 460 4850





42



1200

42

Font: DIN B	Distance from left: 266	Length: 668	Height: 49
Route Number Text Color: Black		Material: Class 1	
Other Text Color:	Material: Class 1		
Character	W	L	1
Spacing	105	35	63
Accumulated	266	371	406
Font: DIN B	Distance from left: 358	Length: 484	Height: 49
Route Number Text Color: Black		Material: Class 1	
Other Text Color:	Material: Class 1		
Character	A	B	C
Spacing	49	42	35
Accumulated	358	407	449
Font: DIN B	Distance from left: 347	Length: 507	Height: 49
Route Number Text Color: Black		Material: Class 1	
Other Text Color:	Material: Class 1		
Character	S	i	p
Spacing	45	18	38
Accumulated	347	392	410
Font: DIN B	Distance from left: 325	Length: 550	Height: 49
Route Number Text Color: Black		Material: Class 1	
Other Text Color:	Material: Class 1		
Character	0	7	0
Spacing	38	35	37
Accumulated	325	423	458
Font: DIN B	Distance from left: 194	Length: 813	Height: 49
Route Number Text Color: Black		Material: Class 1	
Other Text Color:	Material: Class 1		
Character	X	Y	Z
Spacing	42	42	42
Accumulated	194	236	278
Font: DIN B	Distance from left: 401	Length: 398	Height: 49
Route Number Text Color: Black		Material: Class 1	
Other Text Color:	Material: Class 1		
Character	B	e	n
Spacing	43	39	28
Accumulated	401	444	483
Font: DIN B	Distance from left: 324	Length: 553	Height: 49
Route Number Text Color: Black		Material: Class 1	
Other Text Color:	Material: Class 1		
Character	0	8	0
Spacing	98	35	37
Accumulated	324	422	457

NOTE:
Signface information
Border Radius: 7.00 mm
Border Color: White
Length: 1200.00 mm
Height: 800.00 mm
Area: 0.96 m²
Stack nr: 1 Color: White Arrow: None Black Class 1-Standard Class: Semi Matt (Standard)

- NOTES AND SPECIFICATIONS
- GENERAL
1. ALL PAINTS TO HAVE GLOSS FINISH AND COMPLY WITH SANS 1519-2.
 2. ALL WHITE AREAS AND LETTERING TO BE OFF-WHITE IN COLOUR. OFF-WHITE TO BE MADE UP BY ADDING 04. GRAMS BLACK AND 0.4 GRAMS RED PAINT TO ONE LITRE OF PURE WHITE PAINT
 3. COLOUR OF PAINT TO CONFORM TO BS 2000 No.0/013
 4. ALL LETTERING TO BE DONE ACCORDING TO THE PROVISION OF THE LATEST EDITION OF THE SOUTHERN AFRICAN DEVELOPMETN COMMUNITY ROAD TRAFFIC SIGNS MANUAL
 5. ALL LETTERING ARE 49mm DIN 1451 PART 2 STYLE "B MOD" UNLESS OTHERWISE INDICATED.

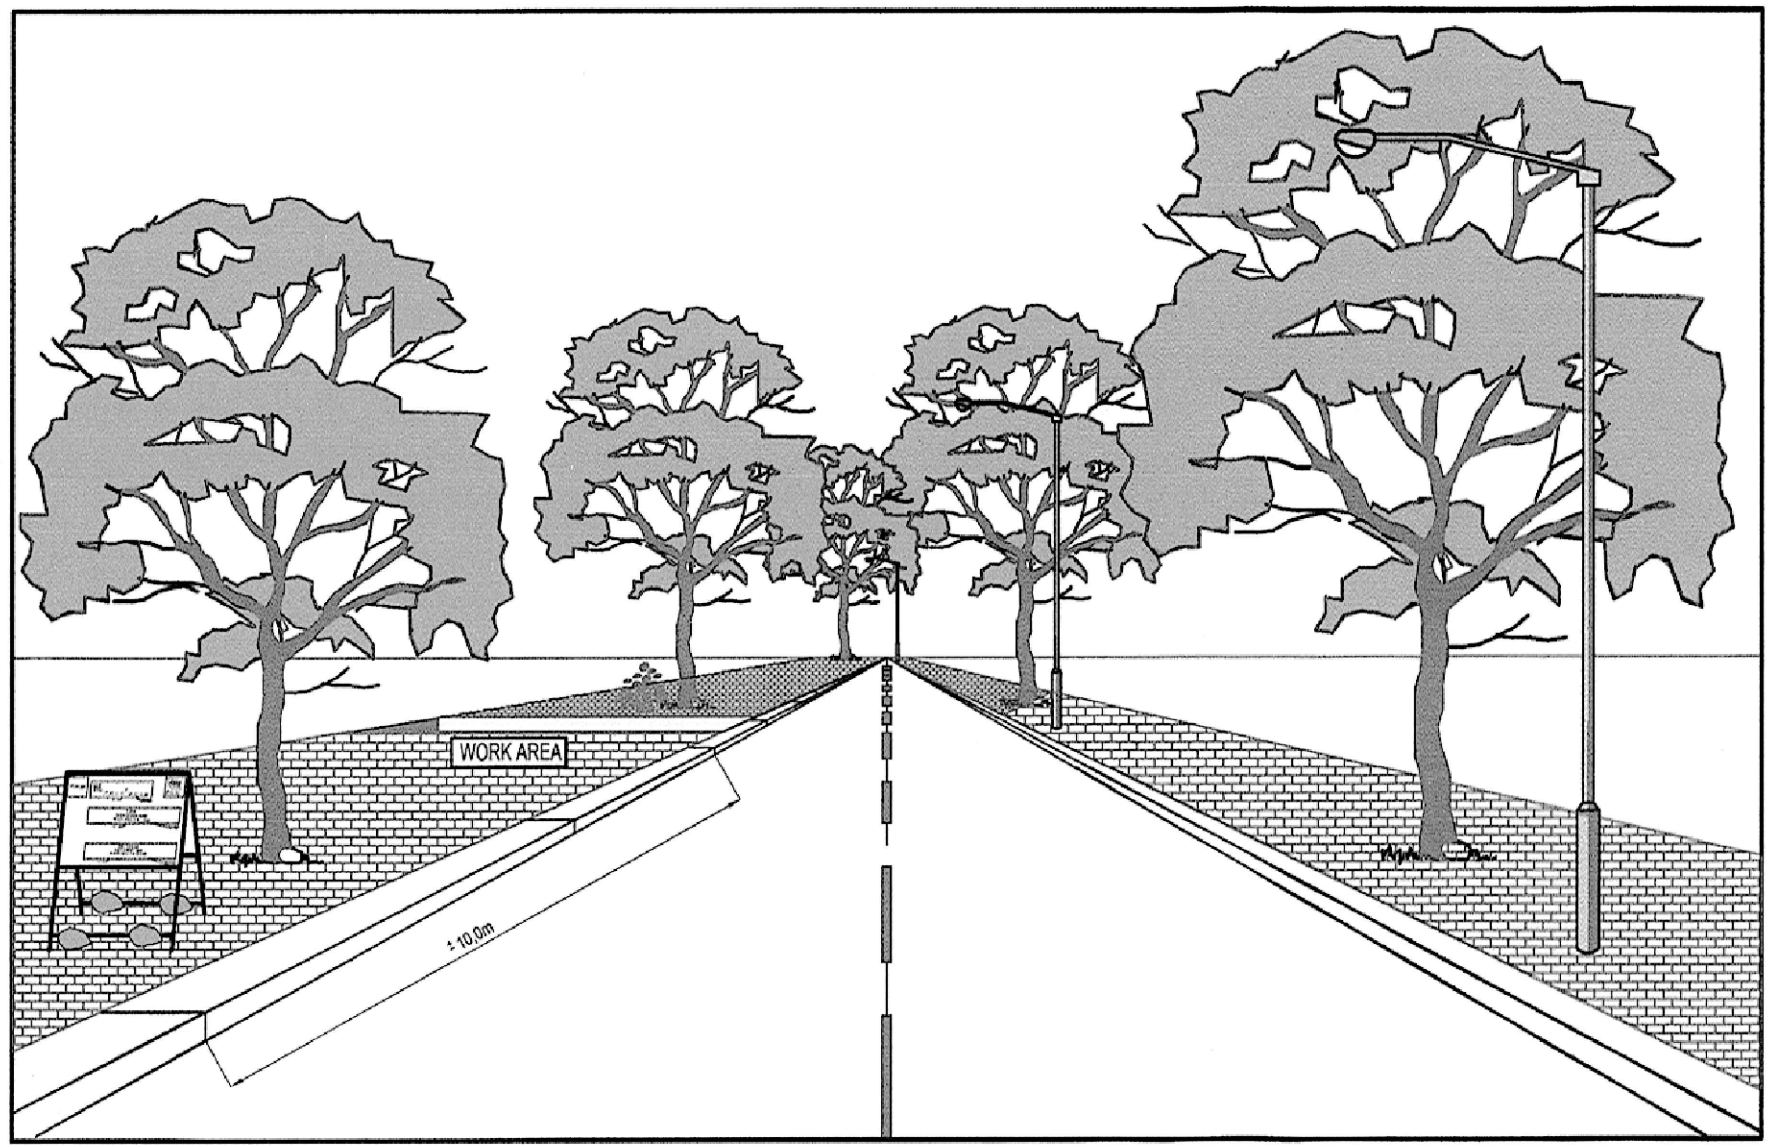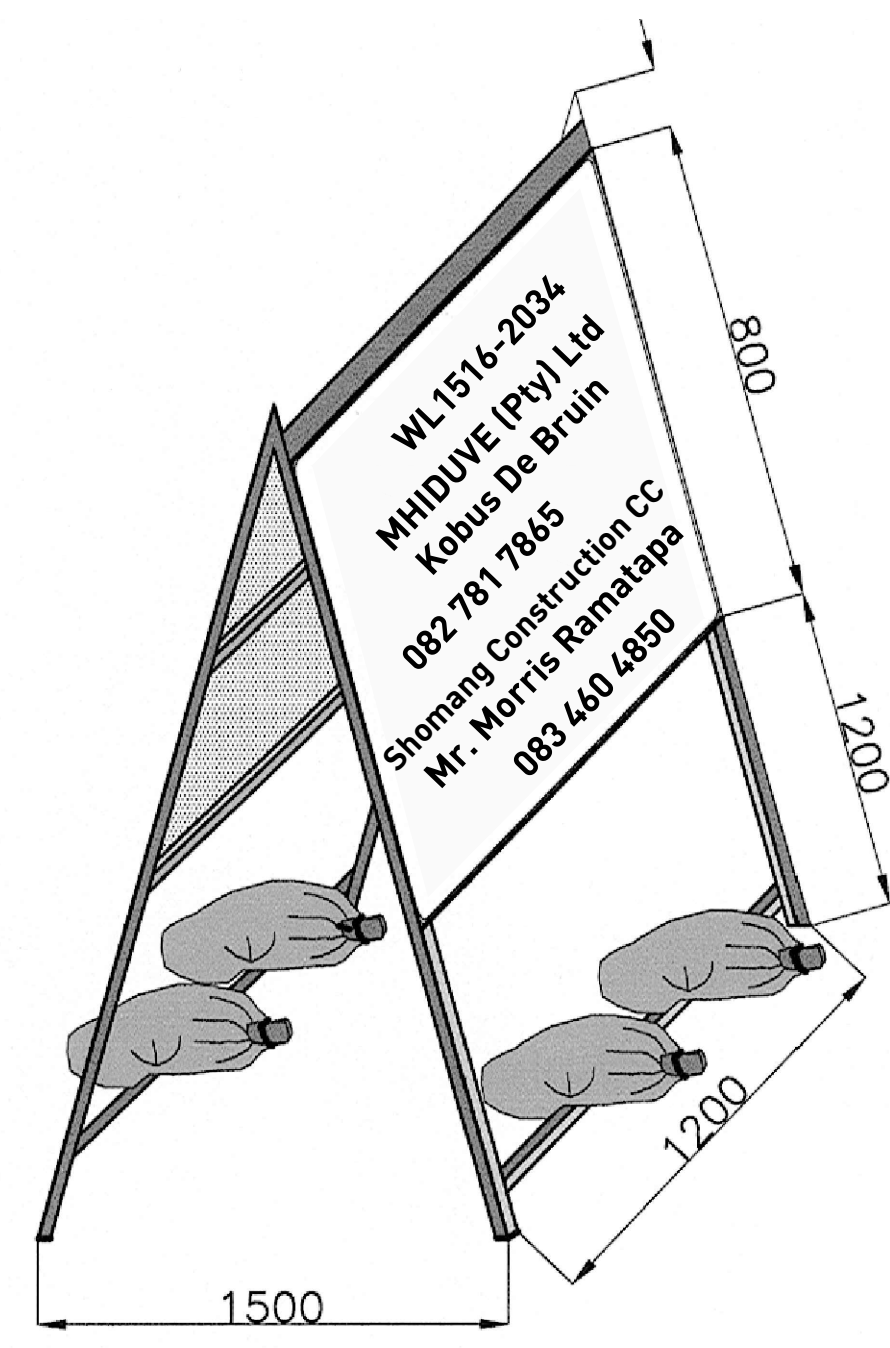

 CITY OF TSHWANE WATER AND SANITATION DEPARTMENT	AMENDMENTS				WATER AND SANITATION FOR INTERNAL APPROVAL - RECEIVED SIGN WHEN APPLICABLE				CONSULTANT DETAIL				DESIGNED				CONTRACT				PROJECT STATUS				LOCATION OF PROJECT:						
	NR DATE APPROVED DESCRIPTION PAR				DIRECTOR: WATER AND SANITATION - PLANNING				NAME Prof. Reg. No. SIGNATURE DATE				NAME: A. LIEBENBERG Prof. Reg. No. SIGNATURE DATE: 12 JULY 2019				PROJECT No. P16/002				RECEIVED SIGN WHEN APPLICABLE				PRETORIA EXT 14.						
									REGIONAL DIRECTOR: (1,2,3,4,5,6 or 7)				NAME: A. LIEBENBERG Prof. Reg. No. SIGNATURE DATE: 12 JULY 2019				SHEET No. 1				CONCEPT DRAWING				DESCRIPTION OF PROJECT:						
					DIRECTOR: SYSTEM DEVELOPMENT				NAME Prof. Reg. No. SIGNATURE DATE				CHECKED				PAPER SIZE: A1				TENDER DRAWING				WLS 1516-2034 : NAME BOARD						
					DIRECTOR: BULK WATER				NAME Prof. Reg. No. SIGNATURE DATE				INFORMATION OFFICE CHECKED				SCALE: N.T.S.				APPROVED AS BUILT DRAWING				WBS No. :						
				DIRECTOR: INFRASTRUCTURE PROVISION				NAME Prof. Reg. No. SIGNATURE DATE				DESIGN OFFICE APPROVAL				DATE: 12 JULY 2019				INSPECTOR OF WORKS OF COT:				COT DRAWING NUMBER:							
				DIRECTOR: WASTE WATER TREATMENT				NAME Prof. Reg. No. SIGNATURE DATE																							
								NAME Prof. Reg. No. SIGNATURE DATE																							