


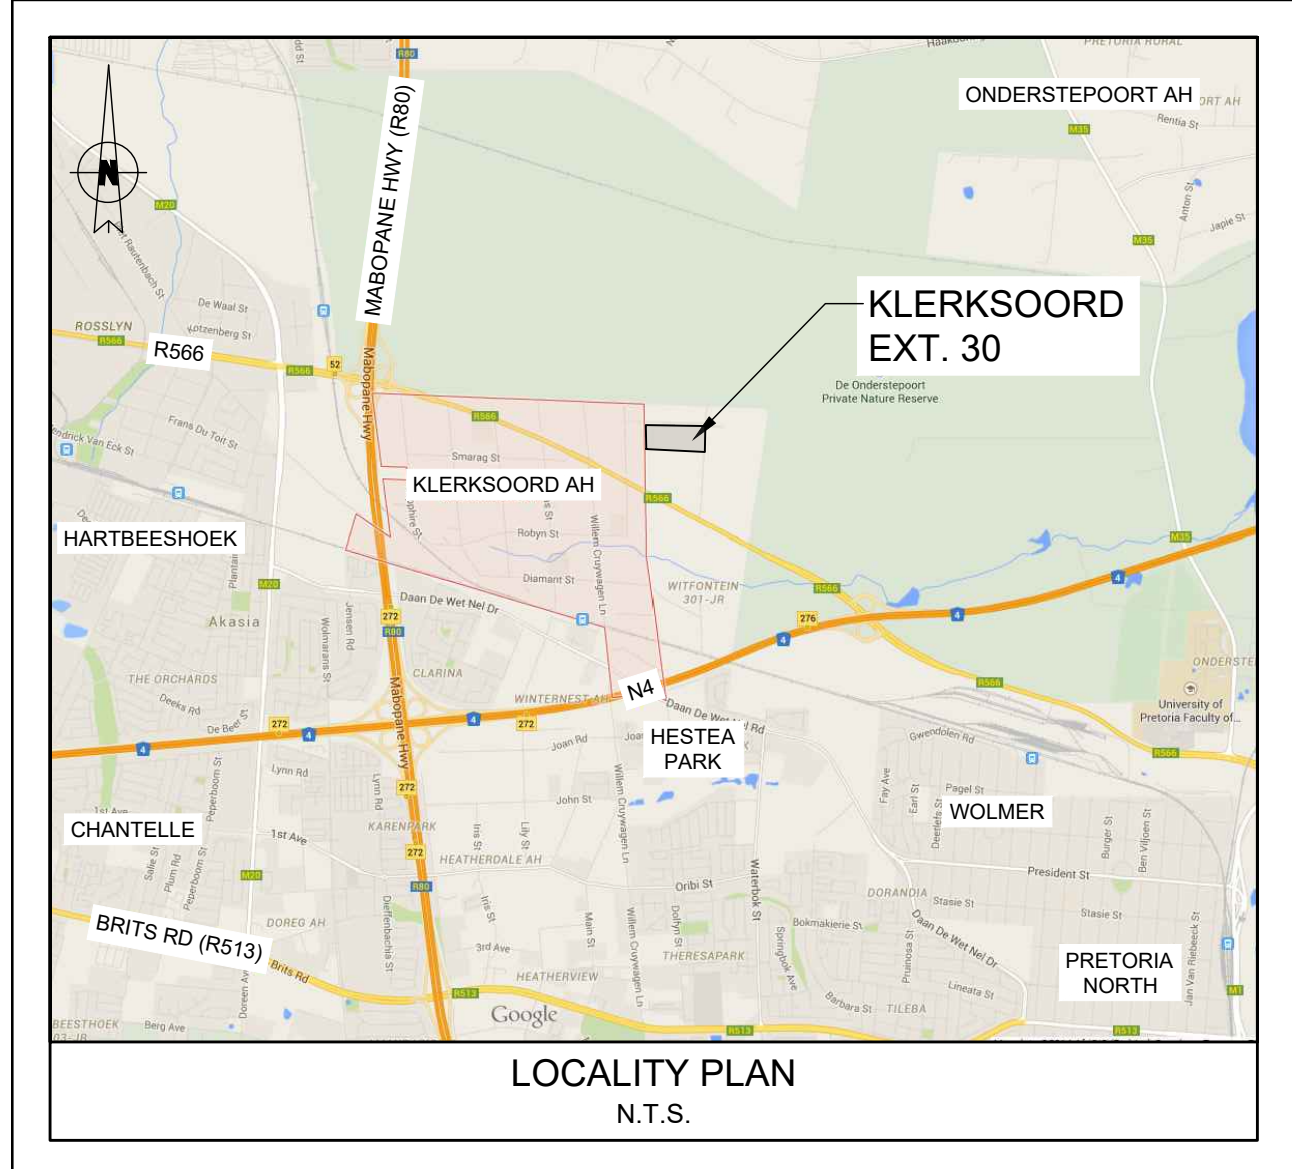

GENERAL:

1. ALL MATERIAL AND WORKMANSHIP MUST COMPLY WITH THE REQUIREMENTS OF THE LATEST RELEVANT SACS REQUIREMENTS.
2. DO NOT SCALE FROM THESE DRAWINGS.
3. DIMENSIONS MUST BE CHECKED AND APPROVED ON SITE.
4. ALL CONSTRUCTION TO BE DONE IN ACCORDANCE WITH THE STANDARD SPECIFICATIONS FOR MUNICIPAL CIVIL ENGINEERING WORKS, THIRD EDITION 2005 AND THE STANDARD COT DETAIL DRAWINGS.
5. THESE DRAWINGS MUST BE READ IN CONJUNCTION WITH THE STANDARD DRAWINGS (IF APPLICABLE).
6. THIS DRAWINGS MUST BE READ IN CONJUNCTION WITH THE STANDARD SPECIFICATIONS FOR MUNICIPAL CIVIL ENGINEERING WORKS, SERIES 4.
7. THE SIGNATURE OR INITIALS ON THIS DRAWING, OF ANY DIRECTOR OF THE PUBLIC WORKS AND INFRASTRUCTURE DEVELOPMENT DEPARTMENT OR ANY OTHER PERSON, DOES NOT IMPLY THAT THE SIGNATURE OR INITIALS OF ANY PERSON REMOVES ANY RESPONSIBILITY WHATSOEVER FROM THE CONSULTANT.
8. THE CONSULTANT REMAINS RESPONSIBLE TO ENSURE THAT ALL THE GUIDELINES, STANDARD DRAWINGS, STANDARDS AND SPECIFICATIONS OF THE PUBLIC WORKS AND INFRASTRUCTURE DEVELOPMENT DEPARTMENT HAVE BEEN MET AND ARE COMPLIED WITH.
9. FINAL POSITION OF SERVICES TO BE DETERMINED ON SITE.
10. ALL AREAS AND DIMENSIONS ARE APPROXIMATE AND SUBJECT TO FINAL SURVEY.

25-05-2021	A	ISSUED FOR INFORMATION
DATE	NO	REVISION

CLIENT

CONSULTANT



Civil Concepts (Pty) Ltd
Consulting Civil & Structural Engineers
PO Box 36148, Menlo Park, 0102
Office: +27 12 460 0008
www.civilconcepts.co.za

PROJECT STATUS



PROJECT ENGINEER (CONSULTANT)

M.J. v JAARVELD 201170072
INITIALS AND SURNAME SIGNATURE AND Pr. No.

INITIALS AND SURNAME _____ SIGNATURE AND Pr. No. _____

CC CONSULTING ENGINEER

INITIALS AND SURNAME _____ SIGNATURE AND Pr. No. _____

PROJECT

KLERKSOORD EXT. 30

DRAWING TITLE

GENERAL LAYOUT WAYLEAVE

PROJECT NO		REV. NO.
C2848-WL-001		A
SCALE 1:2000	DESIGNED	J. LOUW
	DRAWN	B. PIETERSE
DATE SEPTEMBER 2020	CHECKED	M.J. v JAARSVELD