


NOTES AND SPECIFICATIONS

1. ALL PAINTS TO HAVE GLOSS FINISH AND COMPLY WITH SANS 1519-2.
2. ALL WHITE AREAS AND LETTERING TO BE OFF-WHITE IN COLOUR. OFF-WHITE TO BE MADE UP BY ADDING 0,4 GRAMS BLACK AND 0,4 GRAMS RED PAINT TO ONE LITRE PURE WHITE PAINT
3. COLOUR OF PAINT TO CONFORM TO BS 2000 No.0/013
4. ALL LETTERING TO BE DONE ACCORDING TO THE PROVISION OF THE LATEST EDITION OF THE SOUTHERN AFRICAN DEVELOPMENT COMMUNITY ROAD TRAFFIC SIGNS MANUAL.
5. ALL LETTERING ARE 49mm DIN 1451 PART 2 STYLE "B MOD" UNLESS OTHERWISE INDICATED

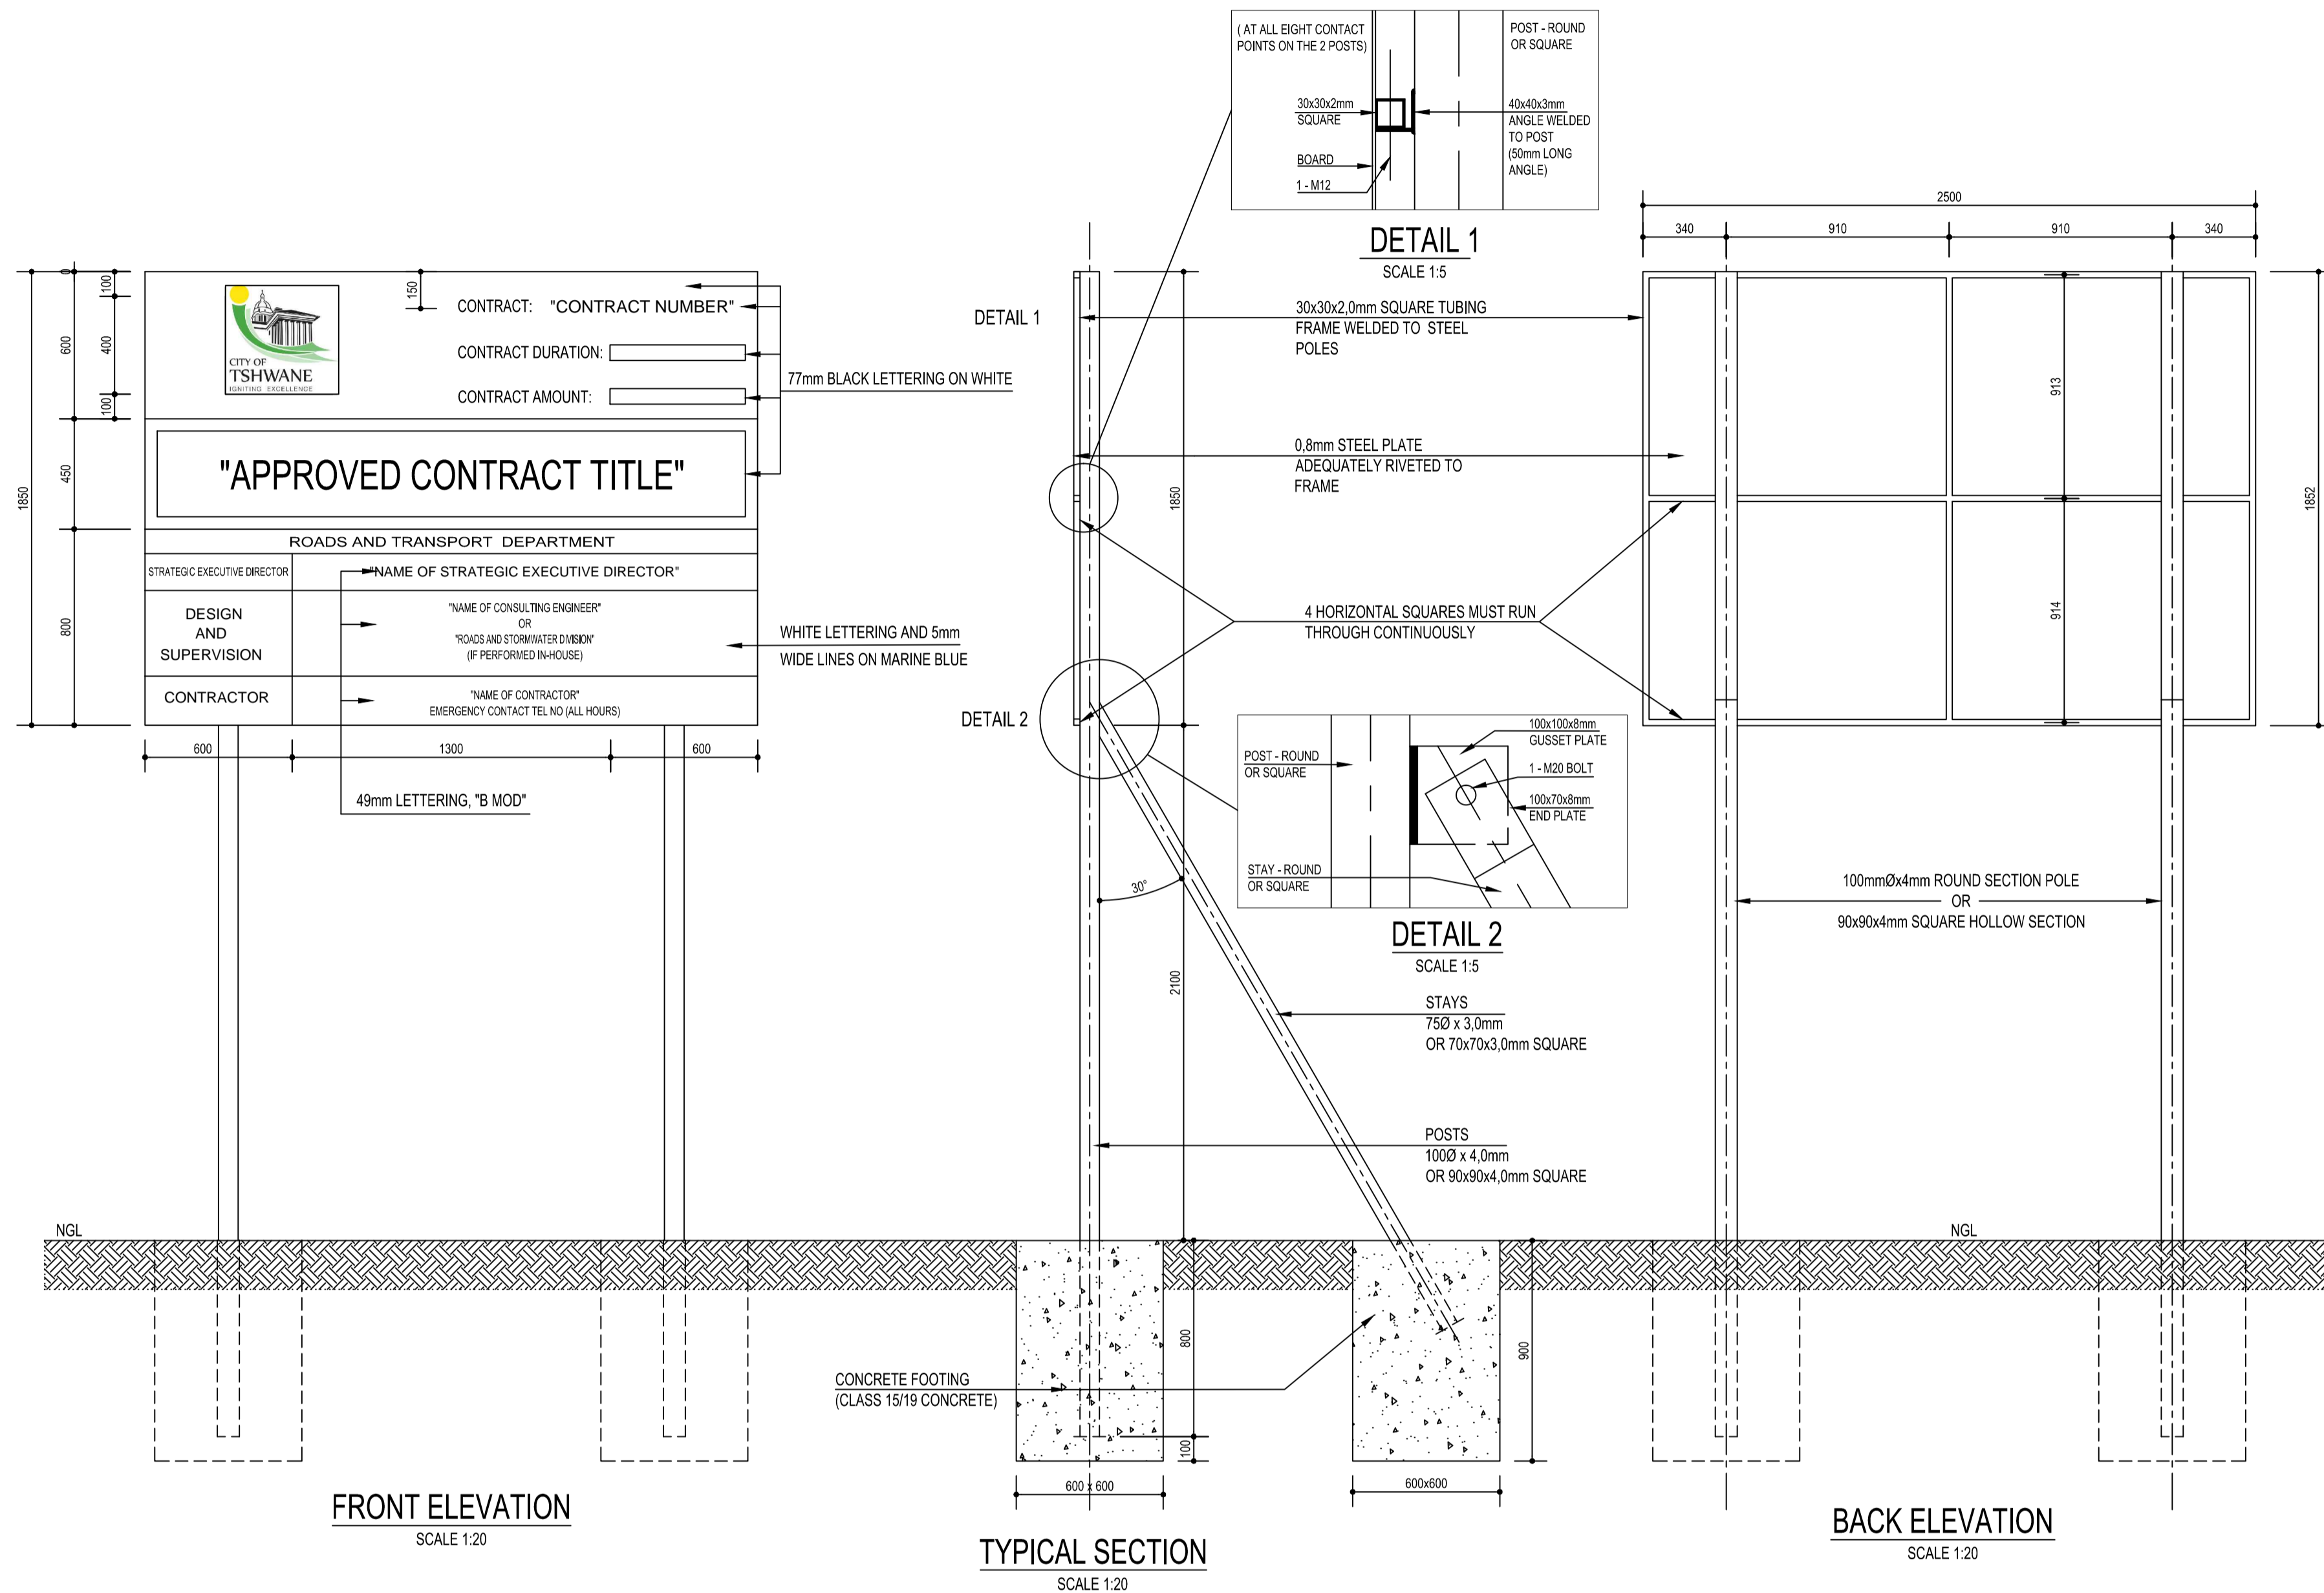

AMENDMENTS				
NR.	DATE	APPROVED	DESCRIPTION	PAR.

DESIGNED J.G. JANSEN VAN VUUREN Pr.Tech.	DRAWN S. AUDIE
DESIGN CHECKED BY P. A. ODENDAAL Pr.Eng.	INFRASTRUCTURE TECHNICAL INFORMATION MANAGEMENT D.J. CHALMERS
SIGNATURE: _____ DATE: _____	SIGNATURE: _____ DATE: _____

CITY OF TSHWANE
ROADS AND TRANSPORT DEPARTMENT

GROUP HEAD: Mr Lettinkane P. (Phako) | ACTING DIVISIONAL HEAD: Mr Lebepe M.T. (Thabo)

P.O. BOX 1409 | PRETORIA 0001 | P.O. BOX 1409 | PRETORIA 0001

DRAWING APPROVED BY ACTING EXECUTIVE DIRECTOR
M Lebepe M.T. (Thabo)

SIGNATURE: _____ DATE: _____

TYPICAL STANDARD DETAILS

CONTRACT NAMEBOARD

CONTRACT No.:	PROJECT No.:
DATE: FEBRUARY 2017	SCALE: AS SHOWN
DRAWING NO. STD001	ORIGINAL PAPER SIZE: A1

